


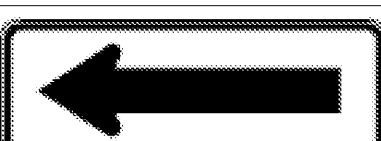
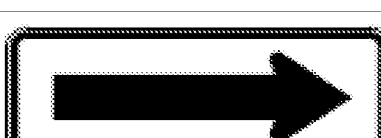




DIRECTION	MILEPOINT	LOCATION CODE (SHEET 2)	SIGN CODE	WIDTH (IN)	HEIGHT (IN)	SHEETING REMARKS	SIGN LEGEND	NEW SIGNS		EXISTING SIGNS				EXIST POST		NUMBER OF NEW POSTS	SQUARE STEEL (IN)			TUBULAR STEEL Ø (IN)				SIGN FRAME REQUIRED	REMARKS	SIGN DETAIL		
								"A"	"B"	RETAIN	SALVAGE FROM	SALVAGE TO	REMOVE	RETAIN	REMOVE		1.75	2.00	2.50	3.00	3.50	4.00	5.00			DETAIL IN SHS	DETAIL ON SHEET NUMBER	DETAIL ON STD SHEET NUMBER
																	(LB / FT)			(LB / FT)								
GRANVILLE VT 100							FY-FLUORESCENT YELLOW FYG-FLUORESCENT YELLOW GREEN																"SHS"-STANDARD HIGHWAY SIGNS					
SB	4.426	E	OM-3L	12	36																							
		E	OM-3L	12	36																							
SB	4.328	F	W1-6	48	24	FY																						
SB	4.300	E	W1-6	48	24	FY																						
SB	4.271	F	W1-6	48	24																							
		F	W1-6	48	24	FY																						
SB	4.240	E	W1-6	48	24																							
		E	W1-6	48	24	FY																						
SB	3.971	F	OM-3R	12	36																							
		F	OM-3R	12	36																							
SB	3.965	E	OM-3L	12	36																							
		E	OM-3L	12	36																							
SB	3.271	F	VD-062BC	74.75	16		TRAVEL INFO SIGN			1																		
		F	VD-062C	74.75	16		TRAVEL INFO SIGN			1																		
SB	3.216	F	W3-5	36	36		SPEED REDUCTION (35)			1																		
SIGN SUMMARY SHEET							SHEET TOTALS	41.00	0.00	3	0	0	5	0	0	11	165					PROJECT NAME: Ludlow-Waitsfield VT100						
								SF	SF	EA	EA	EA	EA	EA	EA	EA	FT					PROJECT NUMBER: STPG SIGN(27)						
VERMONT AGENCY OF TRANSPORTATION							TOWN TOTALS	601.1	0.0	18.0	3.0	3.0	116	0.0	0.0	129	1935.0					FILE NAME: Granville.xls PLOT DATE: 9/11/2009						
																						PROJECT MANAGER: N. Avery DRAWN BY: I. Shea						
																						DESIGNED BY: J. Kelly CHECKED BY: N. Avery						
																						GRANVILLE SHEET 15 SHEET 150 OF 204						