
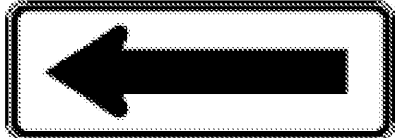

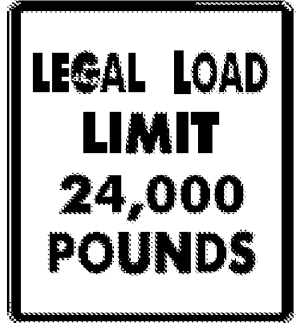

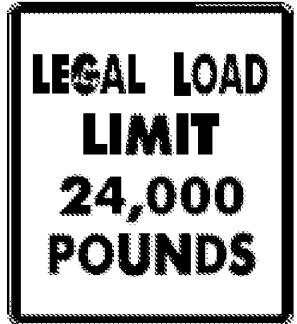



DIRECTION	MILEPOINT	LOCATION CODE (SHEET 2)	SIGN CODE	WIDTH (IN)	HEIGHT (IN)	SHEETING REMARKS	SIGN LEGEND	NEW SIGNS		EXISTING SIGNS				EXIST POST		NUMBER OF NEW POSTS	SQUARE STEEL (IN)			TUBULAR STEEL Ø (IN)				SIGN FRAME REQUIRED	REMARKS	SIGN DETAIL		
								"A"	"B"	RETAIN	SALVAGE FROM	SALVAGE TO	REMOVE	RETAIN	REMOVE		1.75	2.00	2.50	3.00	3.50	4.00	5.00			DETAIL IN SHS	DETAIL ON SHEET NUMBER	DETAIL ON STD SHEET NUMBER
																	(LB / FT)			(LB / FT)								
GRANVILLE VT 100							FY-FLUORESCENT YELLOW FYG-FLUORESCENT YELLOW GREEN																"SHS"-STANDARD HIGHWAY SIGNS					
SB	3.080	F	VD-018	30	18																							
		F	VD-018	30	18			3.75																			E-128A	
SB	3.036	F	R2-1	30	36		SPEED LIMIT 35			1																		
SB	3.000	F	W1-6	48	24																							
		F	W1-6	48	24			8.00																		X		
SB	3.001	E	W1-6	48	24																							
		E	W1-6	48	24			8.00																		X		
SB	3.002	G	VR-017	24	30																							
		G	VR-017	24	30			5.00																			E-141	
SB	2.990	H	R1-1	30	30																							
		H	R1-1	30	30			6.25																		X		
SB	2.988	G	VR-017	24	30																							
		G	VR-017	24	30			5.00																			E-141	
SB	2.985	H	R1-1	30	30																							
		H	R1-1	30	30			6.25																		X		
SIGN SUMMARY SHEET							SHEET TOTALS	42.25	0.00	1	0	0	7	0	0	9	135					PROJECT NAME: Ludlow-Waitsfield VT100						
								SF	SF	EA	EA	EA	EA	EA	EA	EA	FT					PROJECT NUMBER: STPG SIGN(27)						
VERMONT AGENCY OF TRANSPORTATION							TOWN TOTALS	601.1	0.0	18.0	3.0	3.0	116	0.0	0.0	129	1935.0					FILE NAME: Granville.xls PLOT DATE: 9/11/2009						
																					PROJECT MANAGER: N. Avery DRAWN BY: I. Shea							
																					DESIGNED BY: J. Kelly CHECKED BY: N. Avery							
																					GRANVILLE SHEET 16 SHEET 151 OF 204							