

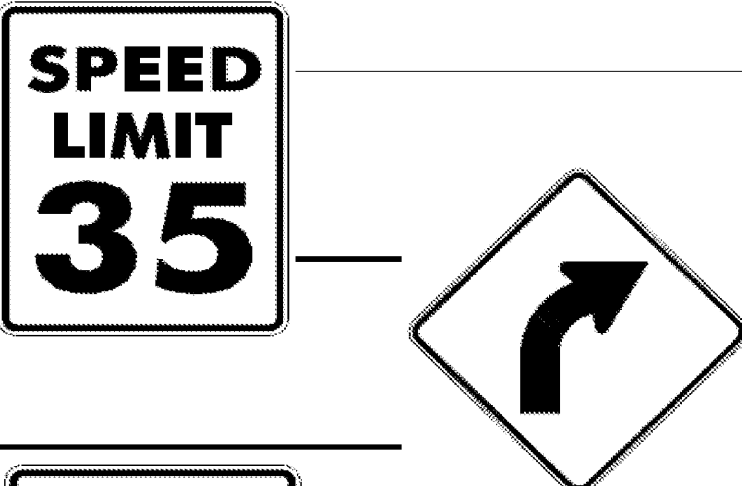

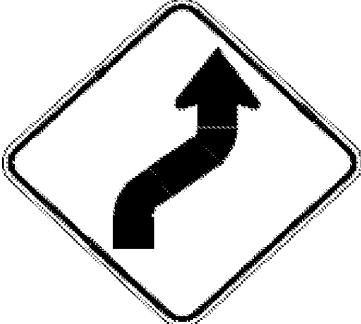


DIRECTION	MILEPOINT	LOCATION CODE (SHEET 2)	SIGN CODE	WIDTH (IN)	HEIGHT (IN)	SHEETING REMARKS	SIGN LEGEND	NEW SIGNS		EXISTING SIGNS				EXIST POST		NUMBER OF NEW POSTS	SQUARE STEEL (IN)			TUBULAR STEEL Ø (IN)				SIGN FRAME REQUIRED	REMARKS	SIGN DETAIL		
								"A"	"B"	RETAIN	SALVAGE FROM	SALVAGE TO	REMOVE	RETAIN	REMOVE		1.75	2.00	2.50	3.00	3.50	4.00	5.00			DETAIL IN SHS	DETAIL ON SHEET NUMBER	DETAIL ON STD SHEET NUMBER
																	(LB / FT)			(LB / FT)								
<b>GRANVILLE VT 100</b>							FY-FLUORESCENT YELLOW FYG-FLUORESCENT YELLOW GREEN															"SHS"-STANDARD HIGHWAY SIGNS						
SB	2.975	F	W1-6	48	24																							
		F	W1-6	48	24			8.00																X				
SB	2.950	F	M3-3	24	12																							
		F	M1-5	24	30																							
		F	M3-3	24	12			2.00																	X			
		F	M1-5	24	30			5.00																		E-136B		
SB	2.869	F	VD-062AS	72	16	BUSINESS SIGN				1																		
SB	2.819	F	W1-2R	30	30	RIGHT CURVE																						
		F	R2-1	24	30			5.00																	X			
SB	2.772	F	W1-2R	30	30			6.25																	X	INSTALL 250 FEET SOUTH OF EXISTING AND AT LEAST 10 FEET FROM UTILITY POLE		
SB	2.680	F	R2-1	24	30																							
		F	R2-1	24	30			5.00																	X			
SB	2.638	F	W11-8	30	30	FIRE STATION				1																		
SB	2.236	F	W1-4R	30	30	RIGHT REVERSE CURVE																						
SB	2.203	F	W1-4R	30	30			6.25																	X	INSTALL 175 FEET SOUTH OF EXISTING REVERSE CURVE ASSEMBLY		
<b>SIGN SUMMARY SHEET</b>							SHEET TOTALS	37.50	0.00	2	0	0	6	0	0	7	105							PROJECT NAME: <b>Ludlow-Waitsfield VT100</b>				
								SF	SF	EA	EA	EA	EA	EA	EA	EA	FT								PROJECT NUMBER: <b>STPG SIGN(27)</b>			
VERMONT AGENCY OF TRANSPORTATION							TOWN TOTALS	601.1	0.0	18.0	3.0	3.0	116	0.0	0.0	129	1935.0								FILE NAME: <b>Granville.xls</b>			
																									PLOT DATE: <b>9/11/2009</b>			
																										DRAWN BY: <b>I. Shea</b>		
																										DESIGNED BY: <b>J. Kelly</b>		
																										CHECKED BY: <b>N. Avery</b>		
																										SHEET <b>152</b> OF <b>204</b>		