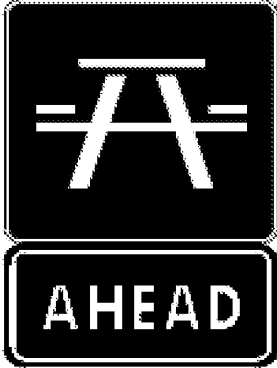
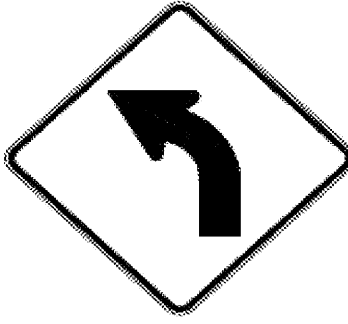
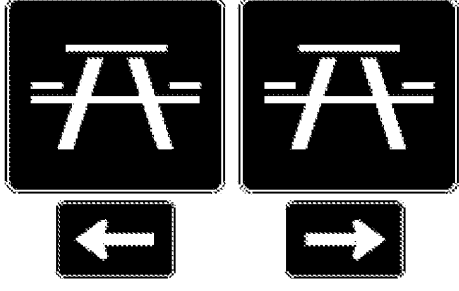

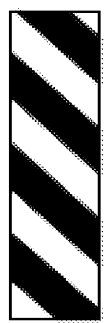


DIRECTION	MILEPOINT	LOCATION CODE (SHEET 2)	SIGN CODE	WIDTH (IN)	HEIGHT (IN)	SHEETING REMARKS	SIGN LEGEND	NEW SIGNS		EXISTING SIGNS				EXIST POST		NUMBER OF NEW POSTS	SQUARE STEEL (IN)			TUBULAR STEEL Ø (IN)				SIGN FRAME REQUIRED	REMARKS	SIGN DETAIL		
								"A"	"B"	RETAIN	SALVAGE FROM	SALVAGE TO	REMOVE	RETAIN	REMOVE		(LB / FT)			(LB / FT)						DETAIL IN SHS	DETAIL ON SHEET NUMBER	DETAIL ON STD SHEET NUMBER
																	1.75	2.00	2.50	3.00	3.50	4.00	5.00					
WARREN VT 100							FY-FLUORESCENT YELLOW FYG-FLUORESCENT YELLOW GREEN																"SHS"-STANDARD HIGHWAY SIGNS					
NB	0.048	A	W1-2L	30	30																							
		A	D5-5A	24	24			4.00																	X			
		A	W16-9p	24	12			2.00																	X		WHITE ON BLUE SHEETING	
NB	0.107	A	D5-5A	24	24																							
		A	VD-058	24	8																							
		A	W1-2L	30	30			6.25																	X			
NB	0.180	A	D5-5A	24	24																							
		A	D5-5A	24	6			4.00																	X		INSTALL SIGN ACROSS FROM DRIVE TO PICNIC AREA REMOVE EMPTY SIGN POST	
		B	D5-5A	24	24			1.00																	X		ARROW IS SEPARATE BUT PART OF D5-5A SIGNCODE.	
		B	D5-5A	24	6			4.00																	X		ARROW IS SEPARATE BUT PART OF D5-5A SIGNCODE.	
NB	0.654	A	OM-3R	12	36																							
		A	OM-3R	12	36			3.00																	X			
NB	0.664	B	OM-3L	12	36																							
		B	OM-3L	12	36			3.00																	X			
NB	1.545	C	VR-017	24	24																					CHARLIE ASHLEY RD TH-47		
SIGN SUMMARY SHEET							SHEET TOTALS		28.25	0.00	0	0	0	6	0	0	5	75										PROJECT NAME: Ludlow-Waitsfield VT100
							SF	SF	EA	EA	EA	EA	EA	EA	EA	EA	EA	FT									PROJECT NUMBER: STPG SIGN(27)	
VERMONT AGENCY OF TRANSPORTATION							TOWN TOTALS		465.2	0.0	65.0	10.0	10.0	97	0.0	0.0	90	1350.0									FILE NAME: Warren.xls	
																											PLOT DATE: 9/14/2009	
																											DRAWN BY: I. Shea	
																											CHECKED BY: J. Kelly	
																											SHEET 155 OF 204	