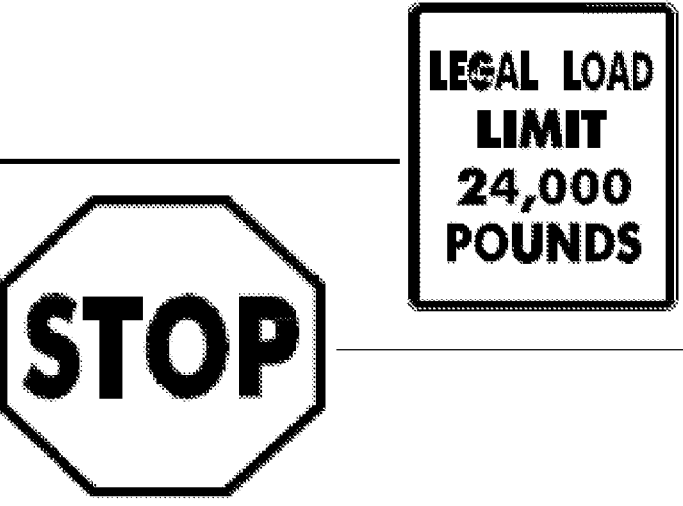


DIRECTION	MILEPOINT	LOCATION CODE (SHEET 2)	SIGN CODE	WIDTH (IN)	HEIGHT (IN)	SHEETING REMARKS	SIGN LEGEND	NEW SIGNS		EXISTING SIGNS				EXIST POST		NUMBER OF NEW POSTS	SQUARE STEEL (IN)			TUBULAR STEEL Ø (IN)				SIGN FRAME REQUIRED	REMARKS	SIGN DETAIL																		
								"A"	"B"	RETAIN	SALVAGE FROM	SALVAGE TO	REMOVE	RETAIN	REMOVE		1.75	2.00	2.50	FOUNDATION	3.00	3.50	4.00			5.00	DETAIL IN SHS	DETAIL ON SHEET NUMBER	DETAIL ON STD SHEET NUMBER															
																	(LB / FT)				(LB / FT)																							
WARREN VT 100							FY-FLUORESCENT YELLOW FYG-FLUORESCENT YELLOW GREEN																"SHS"-STANDARD HIGHWAY SIGNS																					
		C	VR-017	24	30			5.00							1	X											E-141																	
NB	1.545	D	R1-1	24	24																																							
		D	R1-1	30	30			6.25								1	X									X		CHARLIE ASHLEY RD TH-47																
NB	2.142	A	VW-054	30	30		HIDDEN DRIVE RIGHT				1					X											E-154																	
NB	2.237	A	W1-4L	30	30	FY	LEFT REVERSE CURVE				1					X																												
		A	W13-1	18	18	FY	40 MPH PLAQUE				1																																	
NB	2.338	A	W11-2	30	30	FYG	PEDESTRIAN SIGN (HINGED)				1					X																												
NB	2.500	C	VM-607	24	30		43RD INF DIV MEMORIAL HIGHWAY				1					X																												
NB	2.918	A	VD-062AS	72	16		BUSINESS SIGN				1					X																												
		A	VD-062AS	72	16		BUSINESS SIGN				1																																	
		A	VD-062AS	72	16		BUSINESS SIGN				1																																	
NB	3.040	A	VD-062AS	72	16		BUSINESS SIGN				1	1				X	2	X									REINSTALL THE SIGNS ONTO A NEW SET OF POSTS																	
		A	VD-062AS	72	16		BUSINESS SIGN				1	1															ONLY 2 EXISTING SIGNS																	
		A	VD-062AS	72	16		BUSINESS SIGN				1	1																																
NB	3.102	A	VD-062B	72	16		BUSINESS SIGN				1	1				X	2	X									REINSTALL THE SIGNS ONTO A NEW SET OF POSTS																	
SIGN SUMMARY SHEET							SHEET TOTALS	11.25	0.00	8	3	3	1	0	0	6		90																										
								SF	SF	EA	EA	EA	EA	EA	EA	EA	EA	EA	EA	EA	EA	EA	EA	EA	EA	EA	EA	EA	EA	EA	EA	EA	EA											
VERMONT AGENCY OF TRANSPORTATION							TOWN TOTALS	465.2	0.0	65.0	10.0	10.0	97	0.0	0.0	90		1350.0																										
																						PROJECT NAME:	Ludlow-Waitsfield VT100										PROJECT NUMBER:	STPG SIGN(27)										
																						FILE NAME:	Warren.xls										PLOT DATE:	9/14/2009										
																						PROJECT MANAGER:	N. Avery										DRAWN BY:	I. Shea										
																						DESIGNED BY:	D. Crosslev										CHECKED BY:	J. Kelly										
																						WARREN SHEET 2											SHEET	156					OF	204				