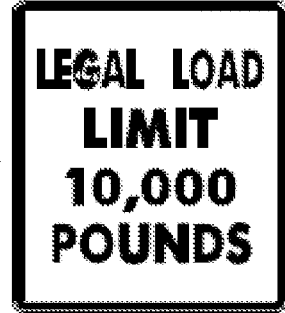


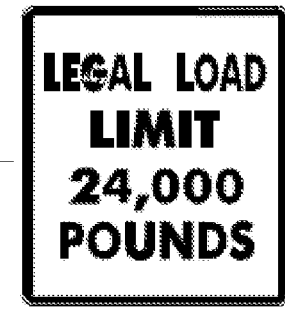


DIRECTION	MILEPOINT	LOCATION CODE (SHEET 2)	SIGN CODE	WIDTH (IN)	HEIGHT (IN)	SHEETING REMARKS	SIGN LEGEND	NEW SIGNS		EXISTING SIGNS				EXIST POST		NUMBER OF NEW POSTS	SQUARE STEEL (IN)			TUBULAR STEEL Ø (IN)				SIGN FRAME REQUIRED	REMARKS	SIGN DETAIL			
								"A"	"B"	RETAIN	SALVAGE FROM	SALVAGE TO	REMOVE	RETAIN	REMOVE		1.75	2.00	2.50	FOUNDATION	3.00	3.50	4.00			5.00	DETAIL IN SHS	DETAIL ON SHEET NUMBER	DETAIL ON STD SHEET NUMBER
																	(LB / FT)				(LB / FT)								
<b>WARREN VT 100</b>							FY-FLUORESCENT YELLOW FYG-FLUORESCENT YELLOW GREEN															"SHS"-STANDARD HIGHWAY SIGNS							
NB	3.520	C	VR-017	24	30								1		X									COVERED BRIDGE RD TH-3					
		C	VR-017	24	30			5.00									1		X							E-141			
NB	3.533	D	R1-1	30	30								1		X									COVERED BRIDGE RD TH-3					
		D	R1-1	30	30			6.25									1		X					REMOVE AND DISCARD THE INCORRECT MILE MARKER PLAQUE ON THE EXISTING POST	X				
NB	3.557	A	M3-1	24	12								1		X														
		A	M1-5	30	24								1																
		A	M3-1	24	12			2.00									1		X					GREEN ON WHITE SHEETING	X				
		A	M1-5	30	24			5.00																		E-136B			
NB	4.050	A	W2-1M	36	36		MODIFIED CROSSROAD				1				X														
		A	W16-8A	48	15		<--WEST HILL RD MAIN ST -->				1																		
NB	4.080	A	D4-2	24	30		PARK & RIDE				1				X														
NB	4.110	C	VR-017	24	30		MAIN ST TH-4 (NORTH) 						1		X									MAIN ST TH-4 (NORTH)					
		C	VR-017	24	30			5.00									1		X							E-141			
NB	4.137	C	R1-2	36	36		YIELD				1				X									MAIN ST TH-4 (NORTH)					
NB	4.148	D	R1-1	30	30		STOP				1				X		1		X					EXISTING SMASHED, REPLACED WITH NEW. MAIN ST TH-4 (NORTH) ISLAND					
<b>SIGN SUMMARY SHEET</b>							SHEET TOTALS	29.50	0.00	5	0	0	6	0	0	4	60							PROJECT NAME: <b>Ludlow-Waitsfield VT100</b>					
								23.25																				PROJECT NUMBER: <b>STPG SIGN(27)</b>	
VERMONT AGENCY OF TRANSPORTATION							TOWN TOTALS	465.2	0.0	65.0	10.0	10.0	97	0.0	0.0	90	1350.0						FILE NAME: <b>Warren.xls</b> PLOT DATE: <b>9/14/2009</b>						
																						PROJECT MANAGER: <b>N. Avery</b> DRAWN BY: <b>I. Shea</b>							
																						DESIGNED BY: <b>D. Crosslev</b> CHECKED BY: <b>J. Kelly</b>							
																						WARREN SHEET 4 SHEET <b>158</b> OF <b>204</b>							