


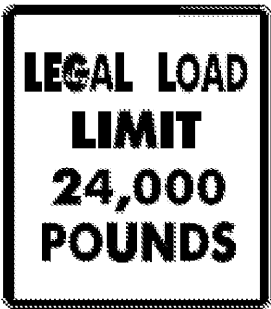

DIRECTION	MILEPOINT	LOCATION CODE (SHEET 2)	SIGN CODE	WIDTH (IN)	HEIGHT (IN)	SHEETING REMARKS	SIGN LEGEND	NEW SIGNS		EXISTING SIGNS				EXIST POST		NUMBER OF NEW POSTS	SQUARE STEEL (IN)			TUBULAR STEEL Ø (IN)				SIGN FRAME REQUIRED	REMARKS	SIGN DETAIL		
								"A"	"B"	RETAIN	SALVAGE FROM	SALVAGE TO	REMOVE	RETAIN	REMOVE		1.75	2.00	2.50	3.00	3.50	4.00	5.00			DETAIL IN SHS	DETAIL ON SHEET NUMBER	DETAIL ON STD SHEET NUMBER
																	(LB / FT)			(LB / FT)								
WARREN VT 100							FY-FLUORESCENT YELLOW FYG-FLUORESCENT YELLOW GREEN															"SHS"-STANDARD HIGHWAY SIGNS						
NB	5.942	C	VR-017	24	30																							
		C	VR-017	24	30			5.00																		E-141		
NB	5.950	D	R1-1	30	30																							
		D	R1-1	30	30			6.25																X				
NB	6.020	A	VW-205	36	36		WATCH FOR TURNING VEHICLES																					
NB	6.272	A	R2-1	24	30		SPEED LIMIT 50			1																		
SB	6.193	F	W11-1	30	30																							
		F	W16-1	18	18																							
		F	W11-1	30	30			6.25																X				
		F	W16-1	18	24			3.00																X				
SB	6.030	F	VD-062AL	72	16		BUSINESS SIGN			1	1															RE-INSTALL ON A NEW SET OF POSTS		
SB	6.000	F	W1-2L	30	30		LEFT CURVE																					
		F	W13-1	18	18		35 MPH PLAQUE																					
SB	5.962	F	W11-1	30	30		BICYCLE																					
SIGN SUMMARY SHEET							SHEET TOTALS		20.50	0.00	1	1	1	8	0	0	5	75				PROJECT NAME: Ludlow-Waitsfield VT100						
							SF	SF	EA	EA	EA	EA	EA	EA	EA	EA	EA	FT				PROJECT NUMBER: STPG SIGN(27)						
VERMONT AGENCY OF TRANSPORTATION							TOWN TOTALS		465.2	0.0	65.0	10.0	10.0	97	0.0	0.0	90	1350.0				FILE NAME: Warren.xls	PLOT DATE: 9/14/2009					
																						PROJECT MANAGER: N. Avery	DRAWN BY: I. Shea					
																						DESIGNED BY: D. Crosslev	CHECKED BY: J. Kelly					
																						WARREN SHEET 9	SHEET 163 OF 204					