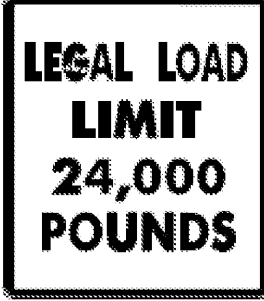



DIRECTION	MILEPOINT	LOCATION CODE (SHEET 2)	SIGN CODE	WIDTH (IN)	HEIGHT (IN)	SHEETING REMARKS	SIGN LEGEND	NEW SIGNS		EXISTING SIGNS				EXIST POST		NUMBER OF NEW POSTS	SQUARE STEEL (IN)			TUBULAR STEEL Ø (IN)				SIGN FRAME REQUIRED	REMARKS	SIGN DETAIL		
								"A"	"B"	RETAIN	SALVAGE FROM	SALVAGE TO	REMOVE	RETAIN	REMOVE		1.75	2.00	2.50	3.00	3.50	4.00	5.00			DETAIL IN SHS	DETAIL ON SHEET NUMBER	DETAIL ON STD SHEET NUMBER
																	(LB / FT)			(LB / FT)								
WARREN VT 100							FY-FLUORESCENT YELLOW FYG-FLUORESCENT YELLOW GREEN																"SHS"-STANDARD HIGHWAY SIGNS					
SB	4.480	F	VD-062AS	72	16		BUSINESS SIGN			1	1			X	2		X								REINSTALL THE SIGNS ONTO A NEW SET OF POSTS			
		F	VD-062AS	72	16		BUSINESS SIGN			1	1																	
		F	VD-062AS	72	16		BUSINESS SIGN			1	1																	
SB	4.423	G	VR-017	24	30								1	X											ELLEN RD TH- 46			
		G	VR-017	24	30			5.00							1		X											E-141
SB	4.412	H	R1-1	30	30								1	X											ELLEN RD TH- 46			
		H	R1-1	30	30			6.25							1		X							X	REMOVE AND DISCARD INCORRECT MILE MARKER			
SB	4.380	F	VD-062B	72	16		BUSINESS SIGN			1																		
		F	VD-062AL	72	16		BUSINESS SIGN			1																		
		F	VD-062AS	72	16		BUSINESS SIGN			1																		
SB	4.340	F	VD-062B	72	16		BUSINESS SIGN			1																		
		F	VD-062AL	72	16		BUSINESS SIGN			1																		
		F	VD-062AS	72	16		BUSINESS SIGN			1																		
SB	4.300	F	W2-1M	36	36		MODIFIED CROSSROAD			1																		
		F	W16-8A	48	15		<--- MAIN STREET WEST HILL RD --->			1																		
SIGN SUMMARY SHEET							SHEET TOTALS		11.25	0.00	8	3	3	2	0	0	4	60							PROJECT NAME: Ludlow-Waitsfield VT100			
							SF	SF	EA	EA	EA	EA	EA	EA	EA	EA	EA	FT							PROJECT NUMBER: STPG SIGN(27)			
VERMONT AGENCY OF TRANSPORTATION							TOWN TOTALS		465.2	0.0	65.0	10.0	10.0	97	0.0	0.0	90	1350.0							FILE NAME: Warren.xls			
																									PLOT DATE: 9/14/2009			
																									DRAWN BY: I. Shea			
																									DESIGNED BY: D. Crosslev			
																									CHECKED BY: J. Kelly			
																									WARREN SHEET 13			
																									SHEET 167 OF 204			