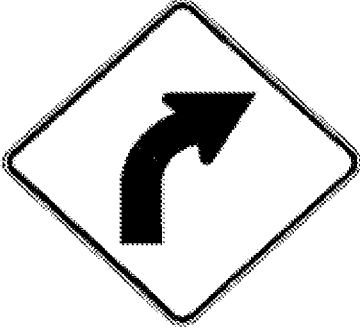
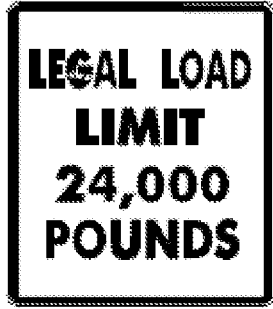



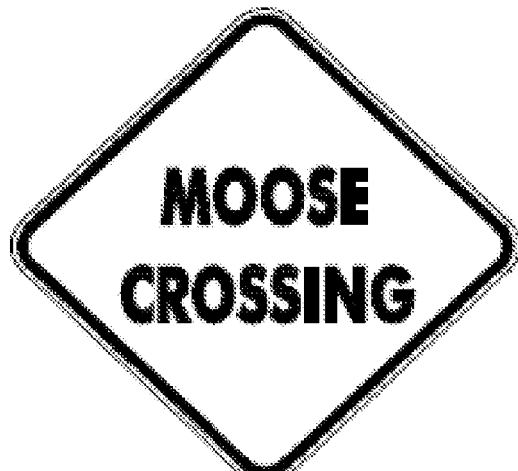



DIRECTION	MILEPOINT	LOCATION CODE (SHEET 2)	SIGN CODE	WIDTH (IN)	HEIGHT (IN)	SHEETING REMARKS	SIGN LEGEND	NEW SIGNS		EXISTING SIGNS				EXIST POST		NUMBER OF NEW POSTS	SQUARE STEEL (IN)			TUBULAR STEEL Ø (IN)				SIGN FRAME REQUIRED	REMARKS	SIGN DETAIL			
								"A"	"B"	RETAIN	SALVAGE FROM	SALVAGE TO	REMOVE	RETAIN	REMOVE		1.75	2.00	2.50	FOUNDATION	3.00	3.50	4.00			5.00	DETAIL IN SHS	DETAIL ON SHEET NUMBER	DETAIL ON STD SHEET NUMBER
																	(LB / FT)				(LB / FT)								
<b>WARREN VT 100</b>							FY-FLUORESCENT YELLOW FYG-FLUORESCENT YELLOW GREEN															"SHS"-STANDARD HIGHWAY SIGNS							
		E	VR-072	24	30		ENCARE			1																			
SB	1.740	F	W1-2R	30	30		RIGHT CURVE					1		X															
SB	1.620	F	W1-2R	30	30			6.25							1		X							X		INSTALL 635'+/- SOUTH OF ORIGINAL SIGN LOCATION			
SB	1.296	G	VR-017	24	24							1		X												STETSON HOLLOW RD TH-39			
		G	VR-017	24	30			5.00							1		X												E-141
SB	1.288	H	R1-1	24	24							1		X												STETSON HOLLOW RD TH-39			
		H	R1-1	30	30			6.25							1		X							X					
SB	1.170	F	W1-2R	30	30		RIGHT CURVE					1		X															
SB	1.115	F	W1-5 R	30	30							1		X															
		F	W1-5 R	30	30	FY		6.25							1		X							X					
		F	W7-3A	24	18	FY		3.00																X					
SB	0.808	F	VW-000	30	30							1		X															
		F	W7-3A	24	18							1																	
		F	VW-000	36	36	FY		9.00							2		X									RESET TO SPEC, NEW POSTS.			E-153
		F	W7-3A	24	18	FY		3.00																X		INSTALL PLAQUE ON LEFT POST			
<b>SIGN SUMMARY SHEET</b>							SHEET TOTALS		38.75	0.00	1	0	0	7	0	0	6	90					PROJECT NAME: <b>Ludlow-Waitsfield VT100</b>						
							SF	SF	EA	EA	EA	EA	EA	EA	EA	FT					PROJECT NUMBER: <b>STPG SIGN(27)</b>								
VERMONT AGENCY OF TRANSPORTATION							TOWN TOTALS		465.2	0.0	65.0	10.0	10.0	97	0.0	0.0	90	1350.0					FILE NAME: <b>Warren.xls</b>						
																							PLOT DATE: <b>9/14/2009</b>						
																							DRAWN BY: <b>I. Shea</b>						
																							CHECKED BY: <b>J. Kelly</b>						
																							SHEET <b>171</b> OF <b>204</b>						