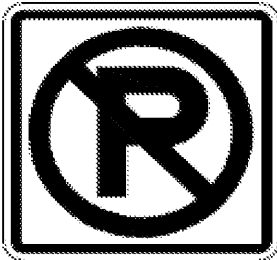

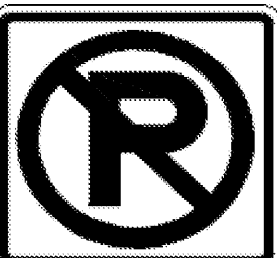




DIRECTION	MILEPOINT	LOCATION CODE (SHEET 2)	SIGN CODE	WIDTH (IN)	HEIGHT (IN)	SHEETING REMARKS	SIGN LEGEND	NEW SIGNS		EXISTING SIGNS				EXIST POST		NUMBER OF NEW POSTS	SQUARE STEEL (IN)			TUBULAR STEEL Ø (IN)				SIGN FRAME REQUIRED	REMARKS	SIGN DETAIL		
								"A"	"B"	RETAIN	SALVAGE FROM	SALVAGE TO	REMOVE	RETAIN	REMOVE		1.75	2.00	2.50	3.00	3.50	4.00	5.00			DETAIL IN SHS	DETAIL ON SHEET NUMBER	DETAIL ON STD SHEET NUMBER
																	(LB / FT)			(LB / FT)								
WAITSFIELD VT 100							FY-FLUORESCENT YELLOW FYG-FLUORESCENT YELLOW GREEN																"SHS"-STANDARD HIGHWAY SIGNS					
NB	3.916	A	R8-3A	24	24																							
		A	R8-3A	24	24			4.00																	X			
NB	3.940	A	R8-3A	24	24																							
		A	R8-3A	24	24			4.00																	X			
NB	3.958	A	S1-1	36	36	FYG	PENTAGONAL SCHOOL SYMBOL			1																		
		A	W16-9	36	20	FYG	AHEAD PLAQUE			1																		
NB	3.975	A	R8-3A	24	24																							
		A	M4-6	24	12																							
		A	R8-3A	24	24			4.00																	X			
		A	M4-6	24	12			2.00																	X	RED ON WHITE SHEETING		
NB	4.015	A	n/a	18	18					1																		
		B	n/a	18	18					1																		
		A	n/a	18	18		EXIT ONLY (TOWN SIGN)																					
		B	n/a	18	18		EXIT ONLY (ON BACK)																					
NB	4.051	A	VW-092	30	30		UNSAFE TO PASS																					
SIGN SUMMARY SHEET							SHEET TOTALS		14.00	0.00	2	2	2	5	0	0	4	60					PROJECT NAME: Ludlow-Waitsfield VT100					
							SF	SF	EA	EA	EA	EA	EA	EA	EA	EA	EA	FT					PROJECT NUMBER: STPG SIGN(27)					
VERMONT AGENCY OF TRANSPORTATION							TOWN TOTALS		684.6	0.0	99.0	18.0	18.0	141	0.0	0.0	129	1935.0					FILE NAME: Waitsfield.xls					
																							PLOT DATE: 9/15/2009					
																							DRAWN BY: I. Shea					
																							DESIGNED BY: M. Miller					
																							CHECKED BY: N. Avery					
																							SHEET 184 OF 204					