
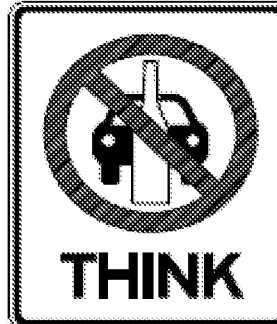


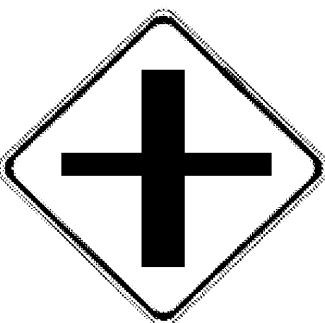
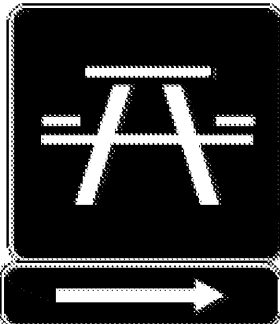


| DIRECTION | MILEPOINT | LOCATION CODE (SHEET 2) | SIGN CODE | WIDTH (IN) | HEIGHT (IN) | SHEETING REMARKS | SIGN LEGEND | NEW SIGNS | | EXISTING SIGNS | | | | EXIST POST | | NUMBER OF NEW POSTS | SQUARE STEEL (IN) | | | TUBULAR STEEL Ø (IN) | | | | SIGN FRAME REQUIRED | REMARKS | SIGN DETAIL | | |
|----------------------------------|-----------|-------------------------|-----------|------------|-------------|------------------|---|-----------|------|----------------|--------------|------------|--------|------------|--------|---------------------|-------------------|------|------|----------------------|------|------|----------------------------------|--------------------------------------|--|---------------|------------------------|----------------------------|
| | | | | | | | | "A" | "B" | RETAIN | SALVAGE FROM | SALVAGE TO | REMOVE | RETAIN | REMOVE | | 1.75 | 2.00 | 2.50 | 3.00 | 3.50 | 4.00 | 5.00 | | | DETAIL IN SHS | DETAIL ON SHEET NUMBER | DETAIL ON STD SHEET NUMBER |
| | | | | | | | | | | | | | | | | | (LB / FT) | | | (LB / FT) | | | | | | | | |
| WAITSFIELD VT 100 | | | | | | | FY-FLUORESCENT YELLOW FYG-FLUORESCENT YELLOW GREEN | | | | | | | | | | | | | | | | "SHS"-STANDARD HIGHWAY SIGNS | | | | | |
| NB | 4.170 | A | R2-1 | 24 | 30 | |  | | | | | | | | | | | | | | | | | | | | | |
| | | A | R2-1 | 24 | 30 | | | 5.00 | | | | | | | | | | | | | | | | | X | | | |
| NB | 4.188 | A | VR-072 | 24 | 30 | | | | | | | | | | | | | | | | | | | | | | | |
| | | B | VR-072 | 24 | 30 | | | | | | | | | | | | | | | | | | | | | | | |
| | | A | VR-072 | 24 | 30 | |  | 5.00 | | | | | | | | | | | | | | | | | | 5 | | |
| | | B | VR-072 | 24 | 30 | |  | 5.00 | | | | | | | | | | | | | | | | | | 5 | | |
| NB | 4.370 | A | R2-1 | 24 | 30 | |  | | | | | | | | | | | | | | | | | | | | | |
| | | A | R2-1 | 24 | 30 | | | 5.00 | | | | | | | | | | | | | | | | | X | | | |
| NB | 4.532 | A | OM-3R | 12 | 36 | | OBJECT MARKER RIGHT | | | 1 | | | | | | | | | | | | | | | | | | |
| | | B | OM-3L | 12 | 36 | | OBJECT MARKER LEFT | | | 1 | | | | | | | | | | | | | | | | | | |
| NB | 4.793 | A | W11-6H | 30 | 30 | | SNOWMOBILE SYMBOL (HINGED SIGN)  | | | | | | | | | | | | | | | | | | | | | |
| NB | 4.843 | A | W2-1Mb | 30 | 30 | | | 6.25 | | | | | | | | | | | | | | | | | | 6 | | |
| NB | 4.876 | A | VD-062B | 72 | 16 | | BUSINESS SIGN | | | 1 | | | | | | | | | | | | | | | | | | |
| NB | 4.900 | A | D5-5A | 24 | 24 | |  | 4.00 | | | | | | | | | | | | | | | | | X | | | |
| | | A | D5-5A | 24 | 6 | | | 1.00 | | | | | | | | | | | | | | | | | X | | | |
| SIGN SUMMARY SHEET | | | | | | | SHEET TOTALS | 31.25 | 0.00 | 3 | 0 | 0 | 5 | 0 | 0 | 5 | 75 | | | | | | | | PROJECT NAME: Ludlow-Waitsfield VT100 | | | |
| | | | | | | | | SF | SF | EA | EA | EA | EA | EA | EA | EA | FT | | | | | | | PROJECT NUMBER: STPG SIGN(27) | | | | |
| VERMONT AGENCY OF TRANSPORTATION | | | | | | | TOWN TOTALS | 684.6 | 0.0 | 99.0 | 18.0 | 18.0 | 141 | 0.0 | 0.0 | 129 | 1935.0 | | | | | | | FILE NAME: Waitsfield.xls | | | | |
| | | | | | | | | | | | | | | | | | | | | | | | PLOT DATE: 9/15/2009 | | | | | |
| | | | | | | | | | | | | | | | | | | | | | | | PROJECT MANAGER: N. Avery | | | | | |
| | | | | | | | | | | | | | | | | | | | | | | | DRAWN BY: I. Shea | | | | | |
| | | | | | | | | | | | | | | | | | | | | | | | CHECKED BY: N. Avery | | | | | |
| | | | | | | | | | | | | | | | | | | | | | | | DESIGNED BY: M. Miller | | | | | |
| | | | | | | | | | | | | | | | | | | | | | | | WAITSFIELD SHEET 12 | | | | | |
| | | | | | | | | | | | | | | | | | | | | | | | SHEET 185 OF 204 | | | | | |