
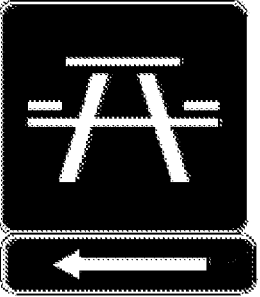


DIRECTION	MILEPOINT	LOCATION CODE (SHEET 2)	SIGN CODE	WIDTH (IN)	HEIGHT (IN)	SHEETING REMARKS	SIGN LEGEND	NEW SIGNS		EXISTING SIGNS				EXIST POST		NUMBER OF NEW POSTS	SQUARE STEEL (IN)			TUBULAR STEEL Ø (IN)				SIGN FRAME REQUIRED	REMARKS	SIGN DETAIL			
								"A"	"B"	RETAIN	SALVAGE FROM	SALVAGE TO	REMOVE	RETAIN	REMOVE		1.75	2.00	2.50	FOUNDATION	3.00	3.50	4.00			5.00	DETAIL IN SHS	DETAIL ON SHEET NUMBER	DETAIL ON STD SHEET NUMBER
																	(LB / FT)				(LB / FT)								
WAITSFIELD VT 100							FY-FLUORESCENT YELLOW FYG-FLUORESCENT YELLOW GREEN																"SHS"-STANDARD HIGHWAY SIGNS						
SB	5.320	F	W2-2MaR	30	30			6.25							1		X								INSTALL 25 FT± SOUTH OF PREVIOUS LOCATION		6		
		F	W16-8	30	18			3.75																	MAINTAIN 10 FT MIN TO UTILITY POLE		8		
SB	5.244	G	VR-017	24	30		LEGAL LOAD LIMIT 24,000 POUNDS				1					X								CENTER FAYSTON RD (TH-7);					
SB	5.236	H	R1-1	30	30		STOP				1					X								CENTER FAYSTON RD (TH-7);					
SB	5.055	F	W11-6H	30	30		SNOWMOBILE SYMBOL (HINGED SIGN)							1		X													
SB	5.025	F	D5-5A	24	24			4.00							1		X								INSTALL 160 FT± SOUTH OF SNOWMOBILE SIGN REMOVAL; MAINTAIN 10 FT MIN TO GUY WIRE	X			
		F	D5-5A	24	6			1.00																	BOTH SIGNS WHITE ON BLUE SHEETING; ARROW IS A SEPERATE SIGN BUT PART OF THE D5-5A SIGN CODE	X			
SB	4.990	F	VD-062AS	72	16		BUSINESS SIGN				1	1				X	2		X					REINSTALL THE SIGNS ONTO A NEW SET OF POSTS					
		F	VD-062B	72	16		BUSINESS SIGN				1	1																	
SB	4.931	G	VR-017	24	30		LEGAL LOAD LIMIT 24,000 POUNDS				1					X									ARMSTRONG RD (TH-11);				
		H	R1-1	30	30			6.25							1		X								INSTALL BEHIND LEGAL LOAD SIGN; TO BE THE LEFT-SIDE STOP SIGN FOR TH-11	X			
SB	4.923	H	R1-1	30	30		STOP				1					X								ARMSTRONG RD (TH-11);					
SB	4.775	F	W2-3MaR	30	30		MINOR SIDE ROAD LEFT AT UP 45 DEG ANGLE							1		X													
SIGN SUMMARY SHEET							SHEET TOTALS	21.25	0.00	4	2	2	2	0	0	5		75								PROJECT NAME: Ludlow-Waitsfield VT100			
								SF	SF	EA	EA	EA	EA	EA	EA	EA	EA		FT										PROJECT NUMBER: STPG SIGN(27)
VERMONT AGENCY OF TRANSPORTATION							TOWN TOTALS	684.6	0.0	99.0	18.0	18.0	141	0.0	0.0	129		1935.0							FILE NAME: Waitsfield.xls	PLOT DATE: 9/15/2009			
																								PROJECT MANAGER: N. Avery	DRAWN BY: I. Shea				
																									DESIGNED BY: M. Miller	CHECKED BY: N. Avery			
																									WAITSFIELD SHEET 17	SHEET 190 OF 204			