


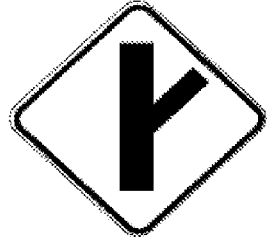


DIRECTION	MILEPOINT	LOCATION CODE (SHEET 2)	SIGN CODE	WIDTH (IN)	HEIGHT (IN)	SHEETING REMARKS	SIGN LEGEND	NEW SIGNS		EXISTING SIGNS				EXIST POST		NUMBER OF NEW POSTS	SQUARE STEEL (IN)			TUBULAR STEEL Ø (IN)				SIGN FRAME REQUIRED	REMARKS	SIGN DETAIL			
								"A"	"B"	RETAIN	SALVAGE FROM	SALVAGE TO	REMOVE	RETAIN	REMOVE		1.75	2.00	2.50	FOUNDATION	3.00	3.50	4.00			5.00	DETAIL IN SHS	DETAIL ON SHEET NUMBER	DETAIL ON STD SHEET NUMBER
																	(LB / FT)				(LB / FT)								
WAITSFIELD VT 100							FY-FLUORESCENT YELLOW FYG-FLUORESCENT YELLOW GREEN															"SHS"-STANDARD HIGHWAY SIGNS							
SB	4.750	F	W2-3MaR	30	30			6.25							1		X							RESET TO SPEC, NEW POST.	INSTALL BEHIND RAIL 130 FT± SOUTH OF PREVIOUS POSITION		6		
SB	4.696	G	VR-017	24	30		LEGAL LOAD LIMIT 24,000 POUNDS			1															OLD COUNTY RD (TH-12);				
SB	4.691	H	R1-1	30	30		STOP			1															OLD COUNTY RD (TH-12);				
SB	4.648	F	VD-062C	74.75	16		TRAVEL INFO LOGOS			1																			
		F	VD-062BC	74.75	16		TRAVEL INFO SIGN			1																			
SB	4.435	F	R2-5A	24	30		REDUCED SPEED AHEAD					1																	
		F	W3-5	36	36			9.00							2		X								RESET TO SPEC, NEW POSTS.		X		
SB	4.400	F	VD-018	30	18							1																	
		F	VD-018	30	18			3.75							1		X							RESET TO SPEC, NEW POST.	INSTALL 200 FT± NORTH OF THE SPEED LIMIT 40 SIGN; ASSURE 10 FT MIN TO UTILITY POLE				E-128B
SB	4.360	F	R2-1	24	30							1																	
		F	R2-1	30	36			7.50							1		X							RESET TO SPEC, NEW POST.	NOTE LARGER SIZED SIGN		6		
SB	4.313	F	VD-062AS	72	16		BUSINESS SIGN			1																			
		F	VD-062B	72	16		BUSINESS SIGN			1																			
		F	VD-062AS	72	16		BUSINESS SIGN			1																			
SB	4.255	F	R2-5A	24	30		REDUCED SPEED AHEAD					1																	
SIGN SUMMARY SHEET							SHEET TOTALS	26.50	0.00	7	0	0	4	0	0	5		75						PROJECT NAME: Ludlow-Waitsfield VT100					
								SF	SF	EA	EA	EA	EA	EA	EA	EA		FT					PROJECT NUMBER: STPG SIGN(27)						
VERMONT AGENCY OF TRANSPORTATION							TOWN TOTALS	684.6	0.0	99.0	18.0	18.0	141	0.0	0.0	129		1935.0						FILE NAME: Waitsfield.xls	PLOT DATE: 9/15/2009				
																							PROJECT MANAGER: N. Avery	DRAWN BY: I. Shea					
																							DESIGNED BY: M. Miller	CHECKED BY: N. Avery					
																							WAITSFIELD SHEET 18	SHEET 191 OF 204					