




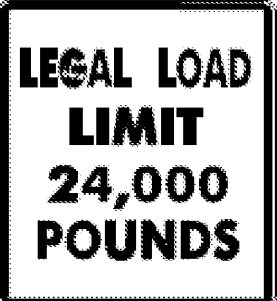



DIRECTION	MILEPOINT	LOCATION CODE (SHEET 2)	SIGN CODE	WIDTH (IN)	HEIGHT (IN)	SHEETING REMARKS	SIGN LEGEND	NEW SIGNS		EXISTING SIGNS				EXIST POST		NUMBER OF NEW POSTS	SQUARE STEEL (IN)			TUBULAR STEEL Ø (IN)				SIGN FRAME REQUIRED	REMARKS	SIGN DETAIL		
								"A"	"B"	RETAIN	SALVAGE FROM	SALVAGE TO	REMOVE	RETAIN	REMOVE		1.75	2.00	2.50	3.00	3.50	4.00	5.00			DETAIL IN SHS	DETAIL ON SHEET NUMBER	DETAIL ON STD SHEET NUMBER
																	(LB / FT)			(LB / FT)								
WAITSFIELD VT 100							FY-FLUORESCENT YELLOW FYG-FLUORESCENT YELLOW GREEN															"SHS"-STANDARD HIGHWAY SIGNS						
			F W3-5	36	36			9.00							2	X							ASSURE 10 FT MIN TO UTILITY POLE	X				
SB	4.207		F S1-1	36	36	FYG	PENTAGONAL SCHOOL SYMBOL			1																		
			F W16-9	36	20	FYG	AHEAD PLAQUE			1																		
SB	4.160		F R2-1	24	30							1																
			F R2-1	30	36			7.50						1	X										6			
SB	4.050		F R2-1	24	30		SPEED LIMIT 30						1															
SB	4.040		F R2-1	24	30			5.00						1	X								INSTALL 50 FT± SOUTH OF PREVIOUS POSITION	X				
SB	4.005		F VW-544	30	30							1																
			F W16-4	24	18							1																
			F VW-544	30	30			6.25						1	X								ASSURE 10 FT MIN DISTANCE TO UTILITY POLE			E-154		
			F W16-4	24	18			3.00																X				
SB	3.965		G VR-017	24	30							1																
			G VR-017	24	30			5.00						1	X										E-141			
SB	3.959		H R1-1	30	30							1																
			H R1-1	30	30			6.25						1	X									X				
SIGN SUMMARY SHEET							SHEET TOTALS	42.00	0.00	2	0	0	6	0	0	7	105							PROJECT NAME: Ludlow-Waitsfield VT100				
								SF	SF	EA	EA	EA	EA	EA	EA	EA	FT							PROJECT NUMBER: STPG SIGN(27)				
VERMONT AGENCY OF TRANSPORTATION							TOWN TOTALS	684.6	0.0	99.0	18.0	18.0	141	0.0	0.0	129	1935.0							FILE NAME: Waitsfield.xls				
																							PLOT DATE: 9/15/2009					
																							PROJECT MANAGER: N. Avery					
																							DRAWN BY: I. Shea					
																							DESIGNED BY: M. Miller					
																							CHECKED BY: N. Avery					
																							WAITSFIELD SHEET 19					
																							SHEET 192 OF 204					