
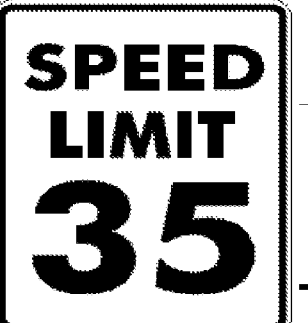



DIRECTION	MILEPOINT	LOCATION CODE (SHEET 2)	SIGN CODE	WIDTH (IN)	HEIGHT (IN)	SHEETING REMARKS	SIGN LEGEND	NEW SIGNS		EXISTING SIGNS				EXIST POST		NUMBER OF NEW POSTS	SQUARE STEEL (IN)			TUBULAR STEEL Ø (IN)				SIGN FRAME REQUIRED	REMARKS	SIGN DETAIL					
								"A"	"B"	RETAIN	SALVAGE FROM	SALVAGE TO	REMOVE	RETAIN	REMOVE		1.75	2.00	2.50	FOUNDATION	3.00	3.50	4.00			5.00	DETAIL IN SHS	DETAIL ON SHEET NUMBER	DETAIL ON STD SHEET NUMBER		
																	(LB / FT)				(LB / FT)										
DUXBURY VT 100							FY-FLUORESCENT YELLOW FYG-FLUORESCENT YELLOW GREEN																"SHS"-STANDARD HIGHWAY SIGNS								
NB	0.432	A	D1-1E	72	20																										
		A	D1-2R	72	20			10.00																			5				
		A	S4-3	24	8	FYG	SCHOOL			1																					
		A	R2-1	24	30		SPEED LIMIT 35																								
		A	S4-2	24	10		WHEN CHILDREN ARE PRESENT			1																					
		A	R2-1	24	30																										
		A	R2-1	24	30			5.00																			X				
NB	0.500	A	S1-1	36	36	FYG	SCHOOL			1																					
		A	W16-7	30	18	FYG	DIAGONAL ARROW			1																					
NB	0.510	D	R1-1	30	30		STOP			1																					
NB	0.527	A	S4-3YG	24	8		SCHOOL			1																					
		A	R2-1	24	30																										
		A	S4-2	24	10																										
		A	R2-1	24	30			5.00																			X				
		A	S4-2	24	10		1.67																			X					
NB	0.570	A	W11-3	30	30		DEER CROSSING																								
SIGN SUMMARY SHEET							SHEET TOTALS		21.67	0.00	6	0	0	5	0	0	3	45								PROJECT NAME: Moretown-Newport Town VT100					
							SF	SF	EA	EA	EA	EA	EA	EA	EA	EA	EA	EA	EA	EA	EA	FT							PROJECT NUMBER: STPG SIGN(28)		
VERMONT AGENCY OF TRANSPORTATION							TOWN TOTALS		345.2	0.0	68.0	1.0	1.0	65	0.0	0.0	62	930.0							FILE NAME: Duxburv.xls PLOT DATE: 9/16/2009						
																									PROJECT MANAGER: N. Avery DRAWN BY: I. Shea						
																									DESIGNED BY: D. Crosslev CHECKED BY: J. Kelly						
																									DUXBURY SHEET 2 SHEET 20 OF 166						