
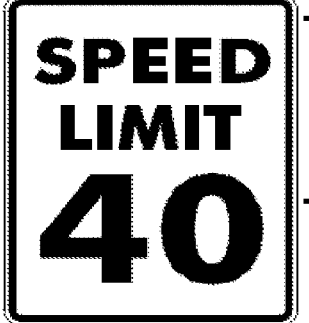




DIRECTION	MILEPOINT	LOCATION CODE (SHEET 2)	SIGN CODE	WIDTH (IN)	HEIGHT (IN)	SHEETING REMARKS	SIGN LEGEND	NEW SIGNS		EXISTING SIGNS				EXIST POST		NUMBER OF NEW POSTS	SQUARE STEEL (IN)			TUBULAR STEEL Ø (IN)				SIGN FRAME REQUIRED	REMARKS	SIGN DETAIL				
								"A"	"B"	RETAIN	SALVAGE FROM	SALVAGE TO	REMOVE	RETAIN	REMOVE		1.75	2.00	2.50	FOUNDATION	3.00	3.50	4.00			5.00	DETAIL IN SHS	DETAIL ON SHEET NUMBER	DETAIL ON STD SHEET NUMBER	
																	(LB / FT)				(LB / FT)									
<b>DUXBURY VT 100</b>							FY-FLUORESCENT YELLOW FYG-FLUORESCENT YELLOW GREEN																"SHS"-STANDARD HIGHWAY SIGNS							
		A	W11-3	30	30			6.25							1		X								X					
NB	0.620	A	R2-1	24	30			5.00							1		X									INSTALL OPPOSITE SCHOOL 35 MPH SIGN	X			
NB	0.810	A	R2-1	24	30		SPEED LIMIT 50				1																			
NB	0.895	A	VW-000	30	30		MOOSE CROSSING				1																			
		A	W7-3A	24	18		NEXT 4 MILES				1																			
NB	2.581	C	VR-017	24	24		LEGAL LOAD LIMIT 24,000 LBS				1																	WILDER RD TH-29		
NB	2.588	D	R1-1	24	24		STOP				1																	WILDER RD TH-29		
NB	2.765	A	S3-1	30	30								1																	
		A	S3-1	30	30			6.25							1		X									X				
NB	3.150	A	S3-1	30	30								1																	
		A	S3-1	30	30			6.25							1		X									X				
NB	3.258	C	VR-017	24	24		LEGAL LOAD LIMIT 24,000 LBS				1																	STEVENS BROOK RD TH-27		
NB	3.260	D	R1-1	24	24		STOP				1																	STEVENS BROOK RD TH-27		
NB	4.390	A	VW-054L	30	30		HIDDEN DRIVE LEFT						1				X													
NB	4.817	C	VR-017	24	24		LEGAL LOAD LIMIT 24,000 LBS				1						X											ATWOOD RD TH-25		
<b>SIGN SUMMARY SHEET</b>							SHEET TOTALS	23.75	0.00	8	0	0	3	0	0	4		60												
								SF	SF	EA	EA	EA	EA	EA	EA	EA	EA	EA	EA	EA	EA	EA	EA	EA	EA	EA	EA	EA	EA	EA
VERMONT AGENCY OF TRANSPORTATION							TOWN TOTALS	345.2	0.0	68.0	1.0	1.0	65	0.0	0.0	62		930.0												
							PROJECT NAME:	<b>Moretown-Newport Town VT100</b>																						
							PROJECT NUMBER:	<b>STPG SIGN(28)</b>																						
							FILE NAME:	<b>Duxburv.xls</b>											PLOT DATE:	<b>9/16/2009</b>										
							PROJECT MANAGER:	<b>N. Avery</b>											DRAWN BY:	<b>I. Shea</b>										
							DESIGNED BY:	<b>D. Crosslev</b>											CHECKED BY:	<b>J. Kelly</b>										
							DUXBURY SHEET 3												SHEET	<b>21 OF 166</b>										