
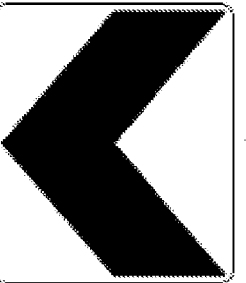
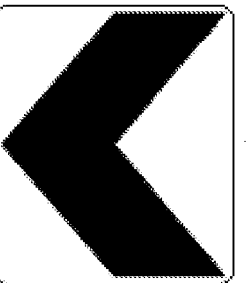
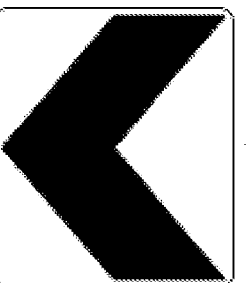
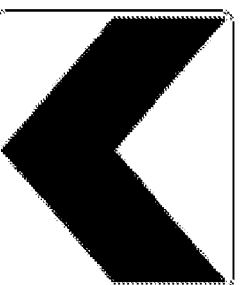


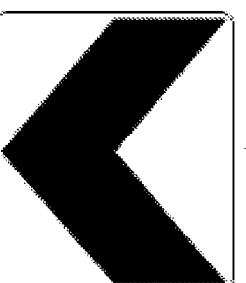


DIRECTION	MILEPOINT	LOCATION CODE (SHEET 2)	SIGN CODE	WIDTH (IN)	HEIGHT (IN)	SHEETING REMARKS	SIGN LEGEND	NEW SIGNS		EXISTING SIGNS				EXIST POST		NUMBER OF NEW POSTS	SQUARE STEEL (IN)			TUBULAR STEEL Ø (IN)				SIGN FRAME REQUIRED	REMARKS	SIGN DETAIL							
								"A"	"B"	RETAIN	SALVAGE FROM	SALVAGE TO	REMOVE	RETAIN	REMOVE		1.75	2.00	2.50	FOUNDATION	3.00	3.50	4.00			5.00	DETAIL IN SHS	DETAIL ON SHEET NUMBER	DETAIL ON STD SHEET NUMBER				
																	(LB / FT)				(LB / FT)												
DUXBURY VT 100							FY-FLUORESCENT YELLOW FYG-FLUORESCENT YELLOW GREEN																"SHS"-STANDARD HIGHWAY SIGNS										
SB	6.131	F	W1-8	18	24																												
		F	W1-8	18	24			3.00																		X							
SB	6.113	F	W1-8	18	24																												
		F	W1-8	18	24			3.00																		X							
SB	6.094	F	W1-8	18	24																												
		F	W1-8	18	24			3.00																		X							
SB	6.076	F	W1-8	18	24																												
		F	W1-8	18	24			3.00																		X							
SB	6.062	F	W1-8	18	24																												
		F	W1-8	18	24			3.00																		X							
SB	5.973	F	R2-1	24	30																												
		F	R2-1	24	30			5.00																		X							
SB	5.760	F	S1-1	36	36																												
		F	W16-9	24	10																												
		F	S1-1	36	36	FYG		9.00																		X							
SIGN SUMMARY SHEET							SHEET TOTALS											29.00	0.00	0	0	0	8	0	0	8	120	PROJECT NAME: Moretown-Newport Town VT100					
							SF	SF	EA	EA	EA	EA	EA	EA	EA	EA	EA	EA	EA	EA	EA	EA	EA	EA	EA	EA	PROJECT NUMBER: STPG SIGN(28)						
VERMONT AGENCY OF TRANSPORTATION							TOWN TOTALS											345.2	0.0	68.0	1.0	1.0	65	0.0	0.0	62	930.0	FILE NAME: Duxburv.xls PLOT DATE: 9/16/2009					
																												PROJECT MANAGER: N. Avery DRAWN BY: I. Shea					
																												DESIGNED BY: D. Crosslev CHECKED BY: J. Kelly					
																												DUXBURY SHEET 8 SHEET 26 OF 166					