


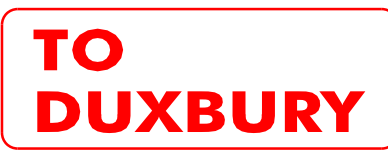

DIRECTION	MILEPOINT	LOCATION CODE (SHEET 2)	SIGN CODE	WIDTH (IN)	HEIGHT (IN)	SHEETING REMARKS	SIGN LEGEND	NEW SIGNS		EXISTING SIGNS				EXIST POST		NUMBER OF NEW POSTS	SQUARE STEEL (IN)			TUBULAR STEEL Ø (IN)				SIGN FRAME REQUIRED	REMARKS	SIGN DETAIL					
								"A"	"B"	RETAIN	SALVAGE FROM	SALVAGE TO	REMOVE	RETAIN	REMOVE		1.75	2.00	2.50	FOUNDATION	3.00	3.50	4.00			5.00	DETAIL IN SHS	DETAIL ON SHEET NUMBER	DETAIL ON STD SHEET NUMBER		
																	(LB / FT)				(LB / FT)										
DUXBURY VT 100							FY-FLUORESCENT YELLOW FYG-FLUORESCENT YELLOW GREEN																"SHS"-STANDARD HIGHWAY SIGNS								
		F	W16-9	36	24	FYG		5.00																		X					
SB	5.719	F	S4-3YG	24	8		SCHOOL			1				X																	
		F	R2-1	24	30		SPEED LIMIT 35			1																					
		F	S4-4	24	10		WHEN FLASHING			1																					
SB	5.690	F	D1-1E	72	20		<--- CROSSETT BROOK MIDDLE SCHOOL			1				X																	
SB	5.669	G	VR-017	24	24		LEGAL LOAD LIMIT 24,000 LBS			1				X														MAIN ST TH-41			
SB	5.658	H	R1-1	30	30		STOP			1				X														MAIN ST TH-41			
SB	5.594	F	VW-619	30	30		 	4.00																							
		F	VW-619	36	36			7.50							1												6				
SB	5.560	F	R2-1	24	30		SPEED LIMIT 40			1				X																	
SB	5.508	G	VR-017	24	24		LEGAL LOAD LIMIT 24,000 LBS				1	1			X													CROSSETT HILL RD TH-4(NORTH) MOVE SIGN CLOSER TO RT 100			
SB	5.496	H	R1-1	24	24		STOP			1				X														CROSSETT HILL RD TH-4(NORTH)			
SB	5.390	F	R2-1	24	30																										
		F	R2-1	24	30			5.00							1												X				
SB	5.232	F	R2-1	24	30																										
SIGN SUMMARY SHEET							SHEET TOTALS	17.50	0.00	8	1	1	3	0	0	3	45														
								SF	SF	EA	EA	EA	EA	EA	EA	EA	EA	EA	EA	EA	EA	EA	EA	EA	EA	EA	EA	EA	EA	EA	EA
VERMONT AGENCY OF TRANSPORTATION							TOWN TOTALS	345.2	0.0	68.0	1.0	1.0	65	0.0	0.0	62	930.0														
							PROJECT NAME:	Moretown-Newport Town VT100																							
							PROJECT NUMBER:	STPG SIGN(28)																							
							FILE NAME:	Duxburv.xls										PLOT DATE:	9/16/2009												
							PROJECT MANAGER:	N. Avery										DRAWN BY:	I. Shea												
							DESIGNED BY:	D. Crosslev										CHECKED BY:	J. Kelly												
							DUXBURY SHEET	9										SHEET	27 OF 166												