
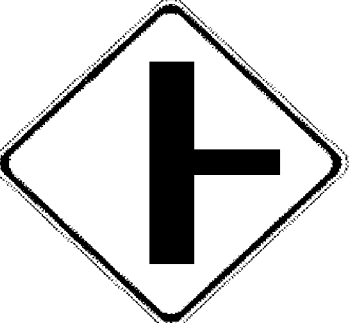


DIRECTION	MILEPOINT	LOCATION CODE (SHEET 2)	SIGN CODE	WIDTH (IN)	HEIGHT (IN)	SHEETING REMARKS	SIGN LEGEND	NEW SIGNS		EXISTING SIGNS				EXIST POST		NUMBER OF NEW POSTS	SQUARE STEEL (IN)			TUBULAR STEEL Ø (IN)				SIGN FRAME REQUIRED	REMARKS	SIGN DETAIL				
								"A"	"B"	RETAIN	SALVAGE FROM	SALVAGE TO	REMOVE	RETAIN	REMOVE		1.75	2.00	2.50	FOUNDATION	3.00	3.50	4.00			5.00	DETAIL IN SHS	DETAIL ON SHEET NUMBER	DETAIL ON STD SHEET NUMBER	
																	(LB / FT)				(LB / FT)									
DUXBURY VT 100							FY-FLUORESCENT YELLOW FYG-FLUORESCENT YELLOW GREEN																"SHS"-STANDARD HIGHWAY SIGNS							
		F R2-1		24	30			5.00							1		X								X					
SB	5.091	F VD-062B		72	16		BUSINESS SIGN			1																				
SB	4.648	G VR-017		24	24		LEGAL LOAD LIMIT 24,000 LBS			1																		GROUT RD TH-23		
SB	4.641	H R1-1		24	24		STOP			1																		GROUT RD TH-23		
SB	4.584	F VW-000		30	30		MOOSE CROSSING			1																				
		F W7-3A		24	18		NEXT 4 MILES			1																				
SB	4.320	F W2-2R		30	30		RIGHT SIDE ROAD						1																	
SB	4.266	F S3-1		30	30		SCHOOL BUS STOP AHEAD						1																	
		F W2-2MaR		30	30			6.25							1		X										6			
SB	4.192	C R6-1 L		36	12		ONE WAY			1																				
		D R6-1 L		36	12		ONE WAY			1																				
SB	4.180	C R6-1 L		36	12		ONE WAY			1																				
		D R6-1 L		36	12		ONE WAY			1																				
SB	4.170	G VR-017		24	30		LEGAL LOAD LIMIT 24,000 LBS			1																		CROSSETT HILL RD TH-4(NORTH)		
SB	4.130	H R1-1		30	30		STOP			1																		CROSSETT HILL RD TH-4(SOUTH)		
SIGN SUMMARY SHEET							SHEET TOTALS	11.25	0.00	11	0	0	2	0	0	2	30													PROJECT NAME: Moretown-Newport Town VT100
								SF	SF	EA	EA	EA	EA	EA	EA	EA	EA	EA	EA	EA	EA	FT								
VERMONT AGENCY OF TRANSPORTATION							TOWN TOTALS	345.2	0.0	68.0	1.0	1.0	65	0.0	0.0	62	930.0											FILE NAME: Duxburv.xls		
																												PLOT DATE: 9/16/2009		
																													DRAWN BY: I. Shea	
																													CHECKED BY: J. Kelly	
																													SHEET 28 OF 166	