
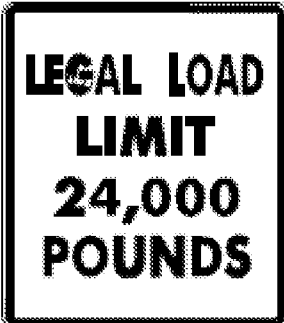


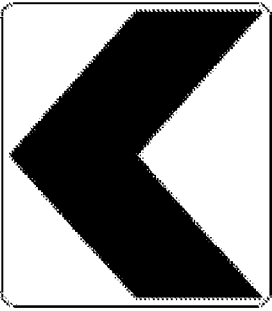


DIRECTION	MILEPOINT	LOCATION CODE (SHEET 2)	SIGN CODE	WIDTH (IN)	HEIGHT (IN)	SHEETING REMARKS	SIGN LEGEND	NEW SIGNS		EXISTING SIGNS				EXIST POST		NUMBER OF NEW POSTS	SQUARE STEEL (IN)			TUBULAR STEEL Ø (IN)				SIGN FRAME REQUIRED	REMARKS	SIGN DETAIL										
								"A"	"B"	RETAIN	SALVAGE FROM	SALVAGE TO	REMOVE	RETAIN	REMOVE		1.75	2.00	2.50	FOUNDATION	3.00	3.50	4.00			5.00	DETAIL IN SHS	DETAIL ON SHEET NUMBER	DETAIL ON STD SHEET NUMBER							
																	(LB / FT)				(LB / FT)															
<b>WATERBURY VT 100</b>							FY-FLUORESCENT YELLOW FYG-FLUORESCENT YELLOW GREEN																"SHS"-STANDARD HIGHWAY SIGNS													
		C	VR-017	24	30			5.00						1		X											E-141									
NB	3.552	A	W1-8	18	24	FY		3.00									X									X										
		B	W1-8	18	24		CHEVRON			1																										
NB	3.552	D	R1-1	30	30									1		X												HOLLOW DR TH-38 ISLAND								
		D	R1-1	30	30			6.25						1		X									X											
NB	3.558	D	R1-1	30	30									1		X												HOLLOW DR TH-38								
		D	R1-1	30	30			6.25						1		X									X											
NB	3.598	A	R2-1	24	30		SPEED LIMIT 35			1					X																					
NB	3.825	A	R2-1	24	30									1		X																				
		A	R2-1	24	30			5.00						1		X									X											
NB	4.072	A	W2-2L	30	30		LEFT SIDE ROAD			1					X																					
		A	W16-8A	30	8		GREG HILL RD			1																										
NB	4.108	A	VD-062B	72	16		BUSINESS SIGN			1																										
		A	VD-062B	72	16		BUSINESS SIGN			1					X																					
NB	4.150	A	W11-3	30	30		DEER CROSSING							1		X																				
<b>SIGN SUMMARY SHEET</b>							SHEET TOTALS	25.50	0.00	6	0	0	4	0	0	5	75																			
								SF	SF	EA	EA	EA	EA	EA	EA	EA	EA	EA	EA	EA	EA	EA	EA	EA	EA	EA	EA	EA	EA	EA	EA	EA	EA			
VERMONT AGENCY OF TRANSPORTATION							TOWN TOTALS	622.8	0.0	89.0	5.0	5.0	115	2.0	0.0	105	1575.0																			
							PROJECT NAME:	<b>Moretown-Newport Town VT100</b>																												
							PROJECT NUMBER:	<b>STPG SIGN(28)</b>																												
							FILE NAME:	<b>Waterburv.xls</b>											PLOT DATE:	<b>9/17/2009</b>																
							PROJECT MANAGER:	<b>N. Avery</b>											DRAWN BY:	<b>I. Shea</b>																
							DESIGNED BY:	<b>D. Crosslev</b>											CHECKED BY:	<b>N. Avery</b>																
							WATERBURY SHEET	<b>9</b>											SHEET	<b>41</b>								OF	<b>166</b>							