
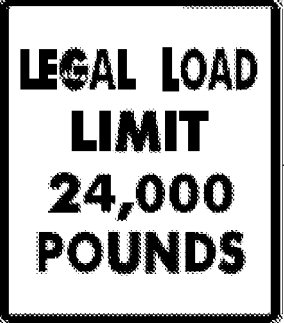


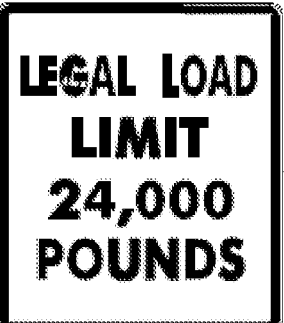



DIRECTION	MILEPOINT	LOCATION CODE (SHEET 2)	SIGN CODE	WIDTH (IN)	HEIGHT (IN)	SHEETING REMARKS	SIGN LEGEND	NEW SIGNS		EXISTING SIGNS				EXIST POST		NUMBER OF NEW POSTS	SQUARE STEEL (IN)			TUBULAR STEEL Ø (IN)				SIGN FRAME REQUIRED	REMARKS	SIGN DETAIL												
								"A"	"B"	RETAIN	SALVAGE FROM	SALVAGE TO	REMOVE	RETAIN	REMOVE		1.75	2.00	2.50	FOUNDATION	3.00	3.50	4.00			5.00	DETAIL IN SHS	DETAIL ON SHEET NUMBER	DETAIL ON STD SHEET NUMBER									
																	(LB / FT)				(LB / FT)																	
<b>WATERBURY VT 100</b>							FY-FLUORESCENT YELLOW FYG-FLUORESCENT YELLOW GREEN															"SHS"-STANDARD HIGHWAY SIGNS																
		A	W11-3	30	30			6.25						1		X									X													
NB	4.440	C	VR-017	24	24								1		X											GUILD HILL RD TH 5												
		C	VR-017	24	30			5.00						1		X											E-141											
NB	4.440	D	R1-1	24	24								1		X											GUILD HILL RD TH 5												
		D	R1-1	30	30			6.25						1		X									X													
NB	5.158	D	R1-1	24	24								1		X											BEAVER POND RD TH-14												
		D	R1-1	30	30			6.25						1		X									X													
NB	5.160	C	VR-017	24	30								1		X											BEAVER POND RD TH-14												
		C	VR-017	24	30			5.00						1		X											E-141											
NB	5.170	D	R1-1	30	30								1		X											BEAVER POND RD TH-14												
		D	R1-1	30	30			6.25						1		X									X													
NB	5.280	A	R8-3A	24	24		NO PARKING SYMBOL						1		X																							
NB	5.300	C	VM-607	24	30		43RD INF DIV			1				X																								
NB	5.365	A	VW-000	30	30		MOOSE CROSSING			1				X																								
		A	W7-3A	24	18		NEXT 1 MILE			1																												
<b>SIGN SUMMARY SHEET</b>							SHEET TOTALS	35.00	0.00	3	0	0	6	0	0	6	90																					
								SF	SF	EA	EA	EA	EA	EA	EA	EA	EA	EA	EA	EA	EA	EA	EA	EA	EA	EA	EA	EA	EA	EA	EA	EA	EA					
VERMONT AGENCY OF TRANSPORTATION							TOWN TOTALS	622.8	0.0	89.0	5.0	5.0	115	2.0	0.0	105	1575.0																					
PROJECT NAME: <b>Moretown-Newport Town VT100</b>																					PROJECT NUMBER: <b>STPG SIGN(28)</b>						FILE NAME: <b>Waterburv.xls</b>						PLOT DATE: <b>9/17/2009</b>					
PROJECT MANAGER: <b>N. Avery</b>																					DESIGNED BY: <b>D. Crosslev</b>						DRAWN BY: <b>I. Shea</b>						CHECKED BY: <b>N. Avery</b>					
WATERBURY SHEET 10																					SHEET <b>42</b> OF <b>166</b>																	