
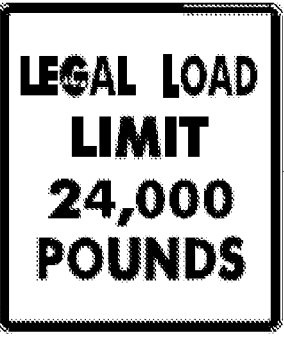




DIRECTION	MILEPOINT	LOCATION CODE (SHEET 2)	SIGN CODE	WIDTH (IN)	HEIGHT (IN)	SHEETING REMARKS	SIGN LEGEND	NEW SIGNS		EXISTING SIGNS				EXIST POST		NUMBER OF NEW POSTS	SQUARE STEEL (IN)			TUBULAR STEEL Ø (IN)				SIGN FRAME REQUIRED	REMARKS	SIGN DETAIL			
								"A"	"B"	RETAIN	SALVAGE FROM	SALVAGE TO	REMOVE	RETAIN	REMOVE		1.75	2.00	2.50	FOUNDATION	3.00	3.50	4.00			5.00	DETAIL IN SHS	DETAIL ON SHEET NUMBER	DETAIL ON STD SHEET NUMBER
																	(LB / FT)				(LB / FT)								
WATERBURY VT 100							FY-FLUORESCENT YELLOW FYG-FLUORESCENT YELLOW GREEN															"SHS"-STANDARD HIGHWAY SIGNS							
		A	W7-1b	30	30			6.25							1		X								X				
NB	6.390	A	VW-205	30	30		WATCH FOR TURNING VEHICLES			1				X															
SB	6.574	G	VR-017	24	24							1		X															
		G	VR-017	24	30			5.00						1		X										E-141			
SB	6.573	H	R1-1	30	30							1		X															
		H	R1-1	30	30			6.25						1		X								X					
SB	6.550	H	R1-1	24	24							1		X															
		H	R1-1	30	30			6.25						1		X								X					
SB	6.394	F	VW-000	30	30		MOOSE CROSSING			1				X															
		F	W7-3A	24	18		NEXT 1 MILE			1																			
SB	6.155	F	W2-2ML	30	30		LEFT SIDE ROAD			1				X															
		F	W16-8A	24	18		RUBY RAYMOND RD			1																			
SB	5.845	F	VW-133R	30	30		HIDDEN DRIVES RIGHT				1	1			X		2		X							REPLACE POSTS			
		F	S3-1	30	30		SCHOOL BUS STOP AHEAD				1	1																	
SB	5.772	F	W2-2ML	30	30		MODIFIED LEFT SIDE ROAD			1					X											REPLACE POST			
SIGN SUMMARY SHEET							SHEET TOTALS	23.75	0.00	6	2	2	3	0	0	6		90											
								SF	SF	EA	EA	EA	EA	EA	EA	EA	EA			FT									
VERMONT AGENCY OF TRANSPORTATION							TOWN TOTALS	622.8	0.0	89.0	5.0	5.0	115	2.0	0.0	105		1575.0											
PROJECT NAME: Moretown-Newport Town VT100																					PROJECT NUMBER: STPG SIGN(28)								
FILE NAME: Waterburv.xls														PLOT DATE: 9/17/2009															
PROJECT MANAGER: N. Avery														DRAWN BY: I. Shea															
DESIGNED BY: D. Crosslev														CHECKED BY: N. Avery															
WATERBURY SHEET 12														SHEET 44 OF 166															