


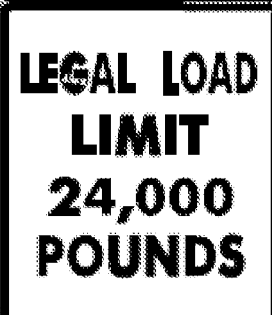


DIRECTION	MILEPOINT	LOCATION CODE (SHEET 2)	SIGN CODE	WIDTH (IN)	HEIGHT (IN)	SHEETING REMARKS	SIGN LEGEND	NEW SIGNS		EXISTING SIGNS				EXIST POST		NUMBER OF NEW POSTS	SQUARE STEEL (IN)			TUBULAR STEEL Ø (IN)				SIGN FRAME REQUIRED	REMARKS	SIGN DETAIL			
								"A"	"B"	RETAIN	SALVAGE FROM	SALVAGE TO	REMOVE	RETAIN	REMOVE		1.75	2.00	2.50	FOUNDATION	3.00	3.50	4.00			5.00	DETAIL IN SHS	DETAIL ON SHEET NUMBER	DETAIL ON STD SHEET NUMBER
																	(LB / FT)				(LB / FT)								
WATERBURY VT 100							FY-FLUORESCENT YELLOW FYG-FLUORESCENT YELLOW GREEN																"SHS"-STANDARD HIGHWAY SIGNS						
		G	VR-017	24	30			5.00							1		X										E-141		
SB	4.180	H	R1-1	24	24																								
		H	R1-1	30	30			6.25							1		X								X				
SB	3.945	F	W3-5	36	36		SPEED REDUCTION SPEED LIMIT 35			1							X												
SB	3.905	F	VD-018	30	18		WATERBURY CENTER WATERBURY 2			1							X												
SB	3.883	F	VW-054R	30	30		HIDDEN DRIVE RIGHT										1		X										
SB	3.856	F	R2-1	24	30																								
		F	R2-1	30	36			7.50							1		X									6			
SB	3.811	F	VW-205	36	36		WATCH FOR TURNING VEHICLES			1							X												
SB	3.708	F	W1-10R	30	30		MODIFIED RIGHT CURVE			1							X												
		F	W16-8A	24	8		HOLLOW RD			1																			
SB	3.684	F	S3-1	30	30		SCHOOL BUS STOP AHEAD			1							X												
SB	3.676	G	VR-017	24	24																								
		G	VR-017	24	30			5.00							1		X										E-141		
SB	3.670	H	R1-1	24	24												1		X										
SIGN SUMMARY SHEET							SHEET TOTALS	23.75	0.00	6	0	0	5	0	0	4	60												
								SF	SF	EA	EA	EA	EA	EA	EA	EA	EA	EA	EA	EA	EA	EA	EA	EA	EA	EA	EA	EA	EA
VERMONT AGENCY OF TRANSPORTATION							TOWN TOTALS	622.8	0.0	89.0	5.0	5.0	115	2.0	0.0	105	1575.0												
PROJECT NAME: Moretown-Newport Town VT100																					PROJECT NUMBER: STPG SIGN(28)								
FILE NAME: Waterburv.xls														PLOT DATE: 9/17/2009															
PROJECT MANAGER: N. Avery														DRAWN BY: I. Shea															
DESIGNED BY: D. Crosslev														CHECKED BY: N. Avery															
WATERBURY SHEET 14														SHEET 46 OF 166															