

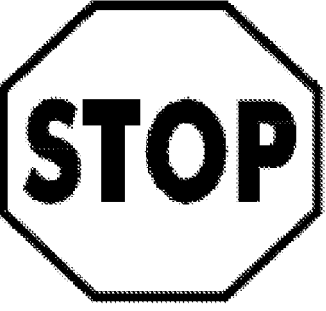




DIRECTION	MILEPOINT	LOCATION CODE (SHEET 2)	SIGN CODE	WIDTH (IN)	HEIGHT (IN)	SHEETING REMARKS	SIGN LEGEND	NEW SIGNS		EXISTING SIGNS				EXIST POST		NUMBER OF NEW POSTS	SQUARE STEEL (IN)			TUBULAR STEEL Ø (IN)				SIGN FRAME REQUIRED	REMARKS	SIGN DETAIL			
								"A"	"B"	RETAIN	SALVAGE FROM	SALVAGE TO	REMOVE	RETAIN	REMOVE		1.75	2.00	2.50	FOUNDATION	3.00	3.50	4.00			5.00	DETAIL IN SHS	DETAIL ON SHEET NUMBER	DETAIL ON STD SHEET NUMBER
																	(LB / FT)				(LB / FT)								
WATERBURY VT 100							FY-FLUORESCENT YELLOW FYG-FLUORESCENT YELLOW GREEN																"SHS"-STANDARD HIGHWAY SIGNS						
		H	R1-1	30	30			6.25							1		X								X				
SB	3.540	F	R2-1	24	30		SPEED LIMIT 35			1			X																
SB	3.475	G	VR-017	24	24		LEGAL LOAD LIMIT 24,000 LBS						1		X														
		H	R1-1	24	24		STOP						1		X														
		G	VR-017	24	30			5.00							1		X									E-141			
SB	3.468	H	R1-1	24	24								1		X														
		H	R1-1	30	30			6.25							1		X							X					
SB	3.456	F	W1-10 L	36	36		MODIFIED CROSSROAD			1			X																
		F	W16-8A	48	15		<--- RESERVOIR RD HOWARD AVE ==>			1																			
																													
SB	3.436	F	R2-1	24	30			5.00				I		X	1		X												
SB	3.414	F	VD-062B	72	16		BUSINESS SIGN			1			X																
		F	VD-062AL	72	16		BUSINESS SIGN			1																			
		F	VD-062B	72	16		BUSINESS SIGN			1																			
SB	3.335	G	VR-017	24	24									1		X													
		G	VR-017	24	30			5.00							1		X									E-141			
SIGN SUMMARY SHEET							SHEET TOTALS	27.50	0.00	6	0	0	4	0	0	5		75											
								SF	SF	EA	EA	EA	EA	EA	EA	EA	EA	EA	EA	EA	EA	FT							
VERMONT AGENCY OF TRANSPORTATION							TOWN TOTALS	622.8	0.0	89.0	5.0	5.0	115	2.0	0.0	105		1575.0											
							PROJECT NAME:	Moretown-Newport Town VT100																					
							PROJECT NUMBER:	STPG SIGN(28)																					
							FILE NAME:	Waterburv.xls											PLOT DATE:	9/17/2009									
							PROJECT MANAGER:	N. Avery											DRAWN BY:	I. Shea									
							DESIGNED BY:	D. Crosslev											CHECKED BY:	N. Avery									
							WATERBURY SHEET 15	SHEET 47 OF 166																					