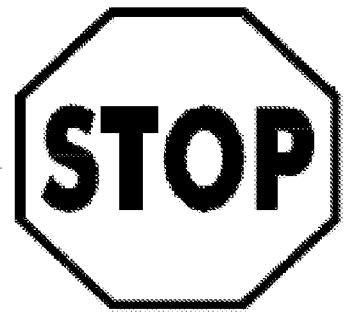



DIRECTION	MILEPOINT	LOCATION CODE (SHEET 2)	SIGN CODE	WIDTH (IN)	HEIGHT (IN)	SHEETING REMARKS	SIGN LEGEND	NEW SIGNS		EXISTING SIGNS				EXIST POST		NUMBER OF NEW POSTS	SQUARE STEEL (IN)			TUBULAR STEEL Ø (IN)				SIGN FRAME REQUIRED	REMARKS	SIGN DETAIL			
								"A"	"B"	RETAIN	SALVAGE FROM	SALVAGE TO	REMOVE	RETAIN	REMOVE		1.75	2.00	2.50	FOUNDATION	3.00	3.50	4.00			5.00	DETAIL IN SHS	DETAIL ON SHEET NUMBER	DETAIL ON STD SHEET NUMBER
																	(LB / FT)				(LB / FT)								
WATERBURY VT 100							FY-FLUORESCENT YELLOW FYG-FLUORESCENT YELLOW GREEN															"SHS"-STANDARD HIGHWAY SIGNS							
SB	3.344	H	R1-1	24	24																								
		H	R1-1	30	30			6.25							1			X						X					
SB	3.266	F	M4-5I	24	12		TO			1																			
		F	M1-1	24	24		INTERSTATE 89			1																			
		F	M6-3I	21	15		UP ARROW			1																			
SB	3.199	F	S3-1	30	30		SCHOOL BUS STOP AHEAD			1																			
SB	3.161	F	R2-1	24	30		SPEED LIMIT 40			1																			
SB	3.118	F	VW-054L	30	30		HIDDEN DRIVE LEFT								1														
SB	3.098	F	VW-054L	30	30			6.25							1			X							E-154				
SB	2.915	F	VD-062B	72	16		BUSINESS SIGN			1																			
		F	VD-062B	72	16		BUSINESS SIGN			1																			
SB	2.876	F	R4-1	24	30		DO NOT PASS			1																			
SB	2.581	F	R2-1	24	30		SPEED LIMIT 50				1	1																	
		E	W14-3	48	36		NO PASSING ZONE				1	1																	
SB	2.326	F	VW-054R	30	30		HIDDEN DRIVE RIGHT								1														
SIGN SUMMARY SHEET							SHEET TOTALS	12.50	0.00	8	2	2	3	0	0	4	60						PROJECT NAME: Moretown-Newport Town VT100						
								SF	SF	EA	EA	EA	EA	EA	EA	EA	EA	EA	EA	EA	EA	EA	EA	EA	EA	EA	PROJECT NUMBER: STPG SIGN(28)		
VERMONT AGENCY OF TRANSPORTATION							TOWN TOTALS	622.8	0.0	89.0	5.0	5.0	115	2.0	0.0	105	1575.0					FILE NAME: Waterburv.xls	PLOT DATE: 9/17/2009						
																					PROJECT MANAGER: N. Avery	DRAWN BY: I. Shea							
																					DESIGNED BY: D. Crosslev	CHECKED BY: N. Avery							
																					WATERBURY SHEET 16	SHEET 48 OF 166							