


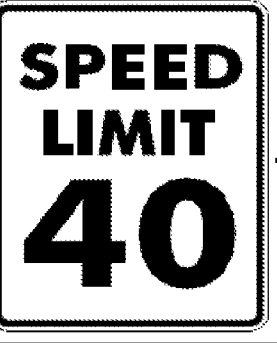




DIRECTION	MILEPOINT	LOCATION CODE (SHEET 2)	SIGN CODE	WIDTH (IN)	HEIGHT (IN)	SHEETING REMARKS	SIGN LEGEND	NEW SIGNS		EXISTING SIGNS				EXIST POST		NUMBER OF NEW POSTS	SQUARE STEEL (IN)			TUBULAR STEEL Ø (IN)				SIGN FRAME REQUIRED	REMARKS	SIGN DETAIL			
								"A"	"B"	RETAIN	SALVAGE FROM	SALVAGE TO	REMOVE	RETAIN	REMOVE		1.75	2.00	2.50	FOUNDATION	3.00	3.50	4.00			5.00	DETAIL IN SHS	DETAIL ON SHEET NUMBER	DETAIL ON STD SHEET NUMBER
																	(LB / FT)				(LB / FT)								
WATERBURY VT 100							FY-FLUORESCENT YELLOW FYG-FLUORESCENT YELLOW GREEN															"SHS"-STANDARD HIGHWAY SIGNS							
			F R2-1	24	30			5.00							1		X							X					
SB	1.526		F VW-054R	30	30																								
			F VW-054R	30	30			6.25							1		X								E-154				
SB	1.425		F R2-1	24	30																								
			F R2-1	24	30			5.00							1		X						X						
SB	1.374		F VD-062AS	72	16		BUSINESS SIGN			1				X															
			F VD-062B	72	16		BUSINESS SIGN			1																			
SB	1.269		F VW-205	36	36																								
			F S3-1	30	30																								
			F VW-205	36	36			9.00							2			X							INSTALL SIGNS ON SAME SIGN POSTS				
			F S3-1	36	36			9.00															X		E-154				
SB	1.248		F R2-1	24	30																								
			F R2-1	30	36			7.50							1		X							6	INSTALL ACROSS FROM NORTHBOUND SPEED LIMIT 40				
SB	1.143		G VR-017	24	30		LEGAL LOAD LIMIT 24,000 LBS			1				X											CROSSROAD TH-15				
SB	1.135		H R1-1	24	24																				CROSSROAD TH-15				
SIGN SUMMARY SHEET							SHEET TOTALS	41.75	0.00	3	0	0	6	0	0	6		90									PROJECT NAME: Moretown-Newport Town VT100		
								SF	SF	EA	EA	EA	EA	EA	EA	EA	EA	EA	EA	EA	EA	FT							
VERMONT AGENCY OF TRANSPORTATION							TOWN TOTALS	622.8	0.0	89.0	5.0	5.0	115	2.0	0.0	105		1575.0							FILE NAME: Waterburv.xls				
																									PLOT DATE: 9/17/2009				
																										DRAWN BY: I. Shea			
																										CHECKED BY: N. Avery			
																										SHEET 50 OF 166			