



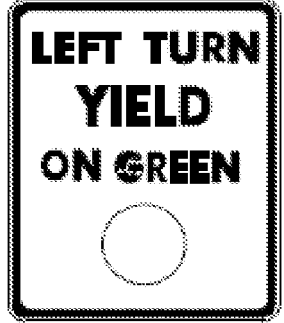


DIRECTION	MILEPOINT	LOCATION CODE (SHEET 2)	SIGN CODE	WIDTH (IN)	HEIGHT (IN)	SHEETING REMARKS	SIGN LEGEND	NEW SIGNS		EXISTING SIGNS				EXIST POST		NUMBER OF NEW POSTS	SQUARE STEEL (IN)			TUBULAR STEEL Ø (IN)				SIGN FRAME REQUIRED	REMARKS	SIGN DETAIL		
								"A"	"B"	RETAIN	SALVAGE FROM	SALVAGE TO	REMOVE	RETAIN	REMOVE		(LB / FT)			(LB / FT)						DETAIL IN SHS	DETAIL ON SHEET NUMBER	DETAIL ON STD SHEET NUMBER
																	1.75	2.00	2.50	3.00	3.50	4.00	5.00					
WATERBURY VT 100							FY-FLUORESCENT YELLOW FYG-FLUORESCENT YELLOW GREEN																"SHS"-STANDARD HIGHWAY SIGNS					
		H	R1-1	30	30			6.25							1		X								X			
SB	1.113	F	R2-1	24	30								1			X												
		F	R2-1	24	30			5.00							1		X								X			
SB	0.980	F	VD-062B	72	16		BUSINESS SIGN			1						X												
		F	VD-062B	72	16		BUSINESS SIGN			1																		
		F	VD-062AS	72	16		BUSINESS SIGN			1																		
SB	0.943	F	W3-3	36	36		SIGNAL AHEAD			1						X												
SB	0.914	F	R2-1	24	30								1			X												
		F	R2-1	24	30			5.00							1		X								X			
SB	0.887	F	VR-921L	30	30								1			X												
		F	VR-921L	30	30			6.25							1		X									E-145A		
SB	0.847	N	R10-12	24	30								1															
		N	R10-12	24	30			5.00																X		INSTALL ON SIGNAL LIGHT CANTILEVER		
SB	0.824	F	VR-644	24	12											1		X										
		F	R3-9B	24	36											1												
SIGN SUMMARY SHEET							SHEET TOTALS	27.50	0.00	4	0	0	6	0	0	4		60										
								SF	SF	EA	EA	EA	EA	EA	EA	EA	EA	EA	EA	EA	EA	EA	EA	EA	EA	EA	EA	EA
VERMONT AGENCY OF TRANSPORTATION							TOWN TOTALS	622.8	0.0	89.0	5.0	5.0	115	2.0	0.0	105		1575.0										
							PROJECT NAME:	Moretown-Newport Town VT100																				
							PROJECT NUMBER:	STPG SIGN(28)																				
							FILE NAME:	Waterburv.xls											PLOT DATE:	9/17/2009								
							PROJECT MANAGER:	N. Avery											DRAWN BY:	I. Shea								
							DESIGNED BY:	D. Crosslev											CHECKED BY:	N. Avery								
							WATERBURY SHEET 19	SHEET 51 OF 166																				