
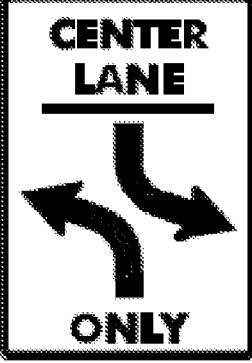


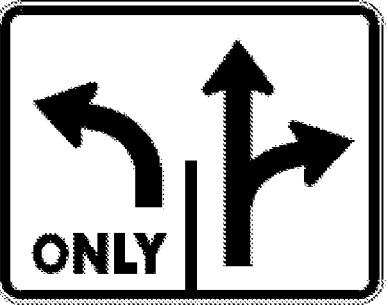
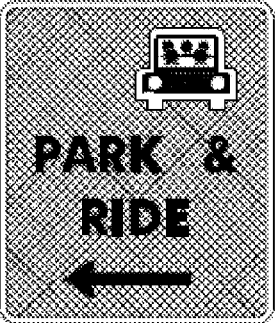

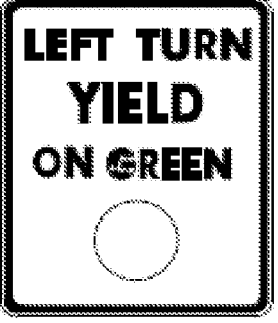


DIRECTION	MILEPOINT	LOCATION CODE (SHEET 2)	SIGN CODE	WIDTH (IN)	HEIGHT (IN)	SHEETING REMARKS	SIGN LEGEND	NEW SIGNS		EXISTING SIGNS				EXIST POST		NUMBER OF NEW POSTS	SQUARE STEEL (IN)			TUBULAR STEEL Ø (IN)				SIGN FRAME REQUIRED	REMARKS	SIGN DETAIL			
								"A"	"B"	RETAIN	SALVAGE FROM	SALVAGE TO	REMOVE	RETAIN	REMOVE		1.75	2.00	2.50	FOUNDATION	3.00	3.50	4.00			5.00	DETAIL IN SHS	DETAIL ON SHEET NUMBER	DETAIL ON STD SHEET NUMBER
																	(LB / FT)				(LB / FT)								
WATERBURY VT 100							FY-FLUORESCENT YELLOW FYG-FLUORESCENT YELLOW GREEN															"SHS"-STANDARD HIGHWAY SIGNS							
		F	VR-644	24	12			2.00						1	X								BLACK ON WHITE SHEETING		6				
		F	R3-9B	24	36			6.00																X					
SB	0.744	F	M4-6	24	12							1			X														
		F	R3-9B	24	36							1																	
		F	M4-6	24	12			2.00						1		X								BLACK ON WHITE SHEETING	X				
		F	R3-9B	24	36			6.00																X					
SB	0.740											1				X													
SB	0.729	F	VR-922MR	36	30							1				X													
		F	D4-2	30	36							1																	
		F	VR-922R	36	30			7.50						2		X										E-145A			
		F	D4-2	24	30			5.00															LEFT ARROW. INSTALL ON LEFT POST	X					
SB	0.710	G	VR-017	24	30							1				X													
		G	VR-017	24	30			5.00						1		X										E-141			
SB	0.696	N	R10-12	30	30							1																	
		N	R10-12	30	30			6.25																INSTALL ON SPAN WIRE	X				
SIGNS FROM MP 0.697 TO SB MP 0.130 PART OF INTERSTATE SIGN PROJECT																													
SIGN SUMMARY SHEET							SHEET TOTALS				39.75	0.00	0	0	0	6	0	0	5	75					PROJECT NAME: Moretown-Newport Town VT100				
							SF	SF	EA	EA	EA	EA	EA	EA	EA	EA	EA	EA	EA	EA	EA	FT					PROJECT NUMBER: STPG SIGN(28)		
VERMONT AGENCY OF TRANSPORTATION							TOWN TOTALS				622.8	0.0	89.0	5.0	5.0	115	2.0	0.0	105	1575.0					FILE NAME: Waterburv.xls PLOT DATE: 9/17/2009				
																							PROJECT MANAGER: N. Avery DRAWN BY: I. Shea						
																							DESIGNED BY: D. Crosslev CHECKED BY: N. Avery						
																							WATERBURY SHEET 20 SHEET 52 OF 166						