




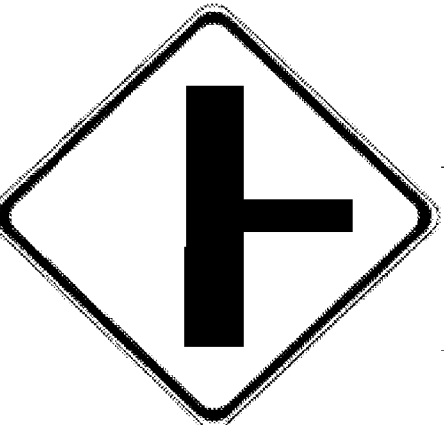



DIRECTION	MILEPOINT	LOCATION CODE (SHEET 2)	SIGN CODE	WIDTH (IN)	HEIGHT (IN)	SHEETING REMARKS	SIGN LEGEND	NEW SIGNS		EXISTING SIGNS				EXIST POST		NUMBER OF NEW POSTS	SQUARE STEEL (IN)			TUBULAR STEEL Ø (IN)				SIGN FRAME REQUIRED	REMARKS	SIGN DETAIL				
								"A"	"B"	RETAIN	SALVAGE FROM	SALVAGE TO	REMOVE	RETAIN	REMOVE		1.75	2.00	2.50	FOUNDATION	3.00	3.50	4.00			5.00	DETAIL IN SHS	DETAIL ON SHEET NUMBER	DETAIL ON STD SHEET NUMBER	
																	(LB / FT)				(LB / FT)									
<b>STOWE VT 100</b>							FY-FLUORESCENT YELLOW FYG-FLUORESCENT YELLOW GREEN																"SHS"-STANDARD HIGHWAY SIGNS							
		E	W1-6	48	24			8.00							2		X								X					
SB	5.034	H	R1-1	24	24								1		X											STAGE COACH RD TH-4				
		H	R1-1	36	36			9.00							2		X								X					
SB	4.872	F	R2-1	24	30								1		X															
		F	R2-1	24	30			5.00							1		X								X					
SB	4.630	F	R2-1	24	30								1		X															
		F	R2-1	24	30			5.00							1		X								X					
SB	4.310	F	R2-1	24	30								1		X															
		F	R2-1	24	30			5.00							1		X								X					
SB	4.281	F	VW-205	30	30		WATCH FOR TURNING VEHICLES				1				X															
SB	4.224	F	VW-054R	30	30		HIDDEN DRIVE RIGHT						1		X															
		F	W2-2MaR	30	30	FY		6.25							1		X											6		
		F	W16-8A	30	8	FY		1.67																				8		
SB	4.194	F	M4-1AS	24	12								1		X															
		F	M4-5S	24	12								1																	
<b>SIGN SUMMARY SHEET</b>							SHEET TOTALS	39.92	0.00	1	0	0	7	0	0	8	120													
								SF	SF	EA	EA	EA	EA	EA	EA	EA	EA	EA	EA	EA	EA	EA	EA	EA	EA	EA	EA	EA	EA	EA
VERMONT AGENCY OF TRANSPORTATION							TOWN TOTALS	582.8	0.0	65.0	6.0	6.0	105	0.0	0.0	103	1545.0													
PROJECT NAME: <b>Moretown-Newport Town VT100</b>																						PROJECT NUMBER: <b>STPG SIGN(28)</b>								
FILE NAME: <b>Stowe.xls</b>														PLOT DATE: <b>9/29/2009</b>																
PROJECT MANAGER: <b>N. Avery</b>														DRAWN BY: <b>I. Shea</b>																
DESIGNED BY: <b>D. Crosslev</b>														CHECKED BY: <b>N. Avery</b>																
STOWE SHEET 13														SHEET <b>68</b> OF <b>166</b>																