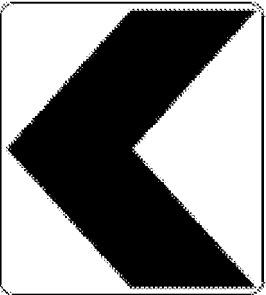
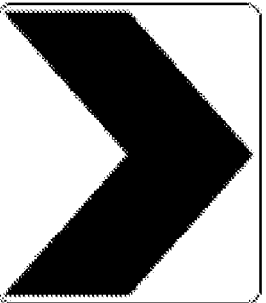
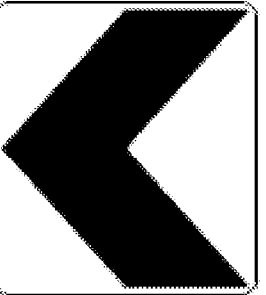
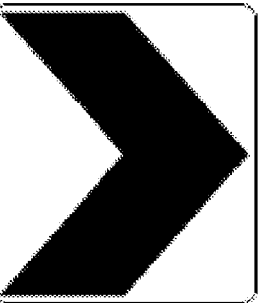
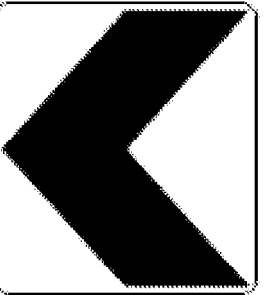
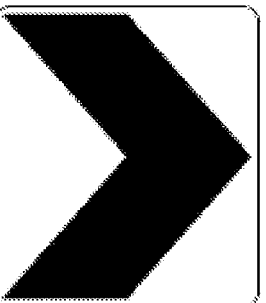
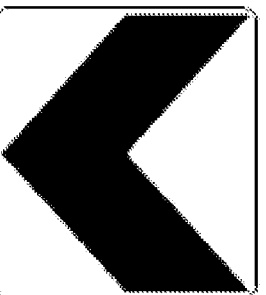


DIRECTION	MILEPOINT	LOCATION CODE (SHEET 2)	SIGN CODE	WIDTH (IN)	HEIGHT (IN)	SHEETING REMARKS	SIGN LEGEND	NEW SIGNS		EXISTING SIGNS				EXIST POST		NUMBER OF NEW POSTS	SQUARE STEEL (IN)			TUBULAR STEEL Ø (IN)				SIGN FRAME REQUIRED	REMARKS	SIGN DETAIL				
								"A"	"B"	RETAIN	SALVAGE FROM	SALVAGE TO	REMOVE	RETAIN	REMOVE		1.75	2.00	2.50	FOUNDATION	3.00	3.50	4.00			5.00	DETAIL IN SHS	DETAIL ON SHEET NUMBER	DETAIL ON STD SHEET NUMBER	
																	(LB / FT)				(LB / FT)									
STOWE VT 100							FY-FLUORESCENT YELLOW FYG-FLUORESCENT YELLOW GREEN																"SHS"-STANDARD HIGHWAY SIGNS							
			F	W1-8	18	24		3.00							1		X									X				
SB	2.899		E	W1-8	18	24							1																	
			E	W1-8	18	24		3.00							1		X									X				
SB	2.890		F	W1-8	18	24							1			X														
			F	W1-8	18	24		3.00							1		X									X				
SB	2.889		E	W1-8	18	24							1			X														
			E	W1-8	18	24		3.00							1		X									X				
SB	2.880		F	S3-1	30	30	SCHOOL BUS STOP AHEAD			1				X																
SB	2.870		F	W1-8	18	24							1			X														
			F	W1-8	18	24		3.00							1		X									X				
SB	2.869		E	W1-8	18	24							1			X														
			E	W1-8	18	24		3.00							1		X									X				
SB	2.860		F	W1-8	18	24							1			X														
			F	W1-8	18	24		3.00							1		X									X				
SB	2.859		E	W1-8	18	24							1			X														
SIGN SUMMARY SHEET							SHEET TOTALS	21.00	0.00	1	0	0	7	0	0	7		105												
								SF	SF	EA	EA	EA	EA	EA	EA	EA		FT												
VERMONT AGENCY OF TRANSPORTATION							TOWN TOTALS	582.8	0.0	65.0	6.0	6.0	105	0.0	0.0	103		1545.0												
													</																	