


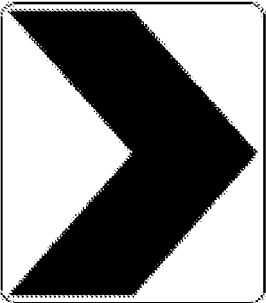






DIRECTION	MILEPOINT	LOCATION CODE (SHEET 2)	SIGN CODE	WIDTH (IN)	HEIGHT (IN)	SHEETING REMARKS	SIGN LEGEND	NEW SIGNS		EXISTING SIGNS				EXIST POST		NUMBER OF NEW POSTS	SQUARE STEEL (IN)			TUBULAR STEEL Ø (IN)				SIGN FRAME REQUIRED	REMARKS	SIGN DETAIL			
								"A"	"B"	RETAIN	SALVAGE FROM	SALVAGE TO	REMOVE	RETAIN	REMOVE		1.75	2.00	2.50	FOUNDATION	3.00	3.50	4.00			5.00	DETAIL IN SHS	DETAIL ON SHEET NUMBER	DETAIL ON STD SHEET NUMBER
																	(LB / FT)				(LB / FT)								
STOWE VT 100							FY-FLUORESCENT YELLOW FYG-FLUORESCENT YELLOW GREEN																"SHS"-STANDARD HIGHWAY SIGNS						
		E	W1-8	18	24			3.00						1		X									X				
SB	2.850	F	VD-018	30	18								1		X														
			VD-018	30	18			3.75						1		X										E-128A			
SB	2.792	F	R2-1	24	30		SPEED LIMIT 30			1				X															
		F	R4-1	24	30								1		X														
		F	R4-1	24	30			5.00						1		X								X					
SB	2.754	G	VR-017	24	30								1		X											RIVER RD TH- 95			
		G	VR-017	24	30			5.00						1		X										E-141			
SB	2.752	H	R1-1	24	24									1		X										RIVER RD TH- 95 ISLAND			
		H	R1-1	30	30			6.25						1		X								X					
SB	2.740	H	R1-1	24	24									1		X										RIVER RD TH- 95			
		H	R1-1	30	30			6.25						1		X								X					
SB	2.490	F	R2-1	24	30									1		X													
		F	R2-1	24	30			5.00						1		X								X					
		F	R4-1	24	30			5.00																	X				
SIGN SUMMARY SHEET							SHEET TOTALS	39.25	0.00	1	0	0	6	0	0	7		105									PROJECT NAME: Moretown-Newport Town VT100		
								SF	SF	EA	EA	EA	EA	EA	EA	EA		FT									PROJECT NUMBER: STPG SIGN(28)		
VERMONT AGENCY OF TRANSPORTATION							TOWN TOTALS	582.8	0.0	65.0	6.0	6.0	105	0.0	0.0	103		1545.0									FILE NAME: Stowe.xls		
																											PLOT DATE: 9/29/2009		
																											PROJECT MANAGER: N. Avery		
																											DRAWN BY: I. Shea		
																											DESIGNED BY: D. Crosslev		
																											CHECKED BY: N. Avery		
																											SHEET 72 OF 166		