


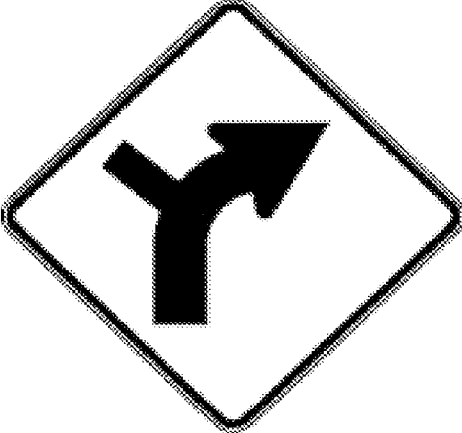


DIRECTION	MILEPOINT	LOCATION CODE (SHEET 2)	SIGN CODE	WIDTH (IN)	HEIGHT (IN)	SHEETING REMARKS	SIGN LEGEND	NEW SIGNS		EXISTING SIGNS				EXIST POST		NUMBER OF NEW POSTS	SQUARE STEEL (IN)			TUBULAR STEEL Ø (IN)				SIGN FRAME REQUIRED	REMARKS	SIGN DETAIL								
								"A"	"B"	RETAIN	SALVAGE FROM	SALVAGE TO	REMOVE	RETAIN	REMOVE		1.75	2.00	2.50	FOUNDATION	3.00	3.50	4.00			5.00	DETAIL IN SHS	DETAIL ON SHEET NUMBER	DETAIL ON STD SHEET NUMBER					
																	(LB / FT)				(LB / FT)													
STOWE VT 100							FY-FLUORESCENT YELLOW FYG-FLUORESCENT YELLOW GREEN																"SHS"-STANDARD HIGHWAY SIGNS											
SB	1.620	F	VW-205	30	30		 WATCH FOR TURNING VEHICLES																											
		F	W1-10 R	30	30																							X						
		F	W16-8	30	8																								8					
SB	1.470	F	R2-1	24	30																													
		F	R2-1	24	30																							X						
SB	1.370	F	S3-1	30	30		SCHOOL BUS STOP			1																								
SB	1.200	F	R2-1	24	30																													
		F	R2-1	24	30																							X						
SB	1.140	A	VD-062B	72	16		BUSINESS SIGN			1																								
		A	VD-062B	72	16		BUSINESS SIGN			1																								
		A	VD-062B	72	16		BUSINESS SIGN			1																								
SB	0.983	F	W2-2R	30	30		RIGHT SIDE ROAD			1																								
		F	W16-8A	30	10		MOSCOW RD			1																								
SB	0.940	A	VD-062B	72	16		BUSINESS SIGN			1																								
		A	VD-062B	72	16		BUSINESS SIGN			1																								
SIGN SUMMARY SHEET							SHEET TOTALS	17.92	0.00	8	0	0	3	0	0	3	45																	
								SF	SF	EA	EA	EA	EA	EA	EA	EA	EA	EA	EA	EA	EA	FT												
VERMONT AGENCY OF TRANSPORTATION							TOWN TOTALS	582.8	0.0	65.0	6.0	6.0	105	0.0	0.0	103	1545.0																	
							PROJECT NAME:	Moretown-Newport Town VT100																										
							PROJECT NUMBER:	STPG SIGN(28)																										
							FILE NAME:	Stowe.xls											PLOT DATE:	9/29/2009														
							PROJECT MANAGER:	N. Avery											DRAWN BY:	I. Shea														
							DESIGNED BY:	D. Crosslev											CHECKED BY:	N. Avery														
							STOWE SHEET	19											SHEET	74							OF	166						