
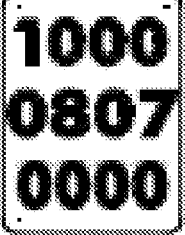
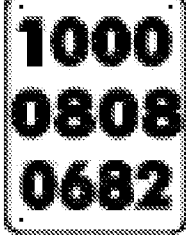

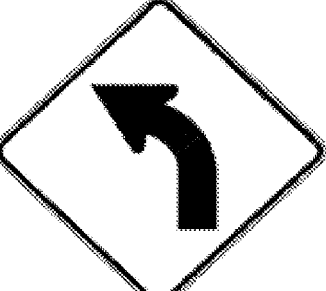





DIRECTION	MILEPOINT	LOCATION CODE (SHEET 2)	SIGN CODE	WIDTH (IN)	HEIGHT (IN)	SHEETING REMARKS	SIGN LEGEND	NEW SIGNS		EXISTING SIGNS				EXIST POST		NUMBER OF NEW POSTS	SQUARE STEEL (IN)			TUBULAR STEEL Ø (IN)				SIGN FRAME REQUIRED	REMARKS	SIGN DETAIL			
								"A"	"B"	RETAIN	SALVAGE FROM	SALVAGE TO	REMOVE	RETAIN	REMOVE		1.75	2.00	2.50	FOUNDATION	3.00	3.50	4.00			5.00	DETAIL IN SHS	DETAIL ON SHEET NUMBER	DETAIL ON STD SHEET NUMBER
																	(LB / FT)				(LB / FT)								
MORRISTOWN VT 100							FY-FLUORESCENT YELLOW FYG-FLUORESCENT YELLOW GREEN															"SHS"-STANDARD HIGHWAY SIGNS							
NB	0.000	C	VD-024	72	10			5.00							2		X						INSTALL OPPOSITE EXISTING SB TOWNLINER SIGN		4				
		C	VD-700	6	10			0.42																					
		C	VD-700	6	10			0.42																					
NB	0.370	A	R2-1	24	30							1		X															
		A	R2-1	24	30			5.00							1		X							X					
NB	0.910	A	W1-2L	30	30		LEFT CURVE					1		X															
		A	W13-1	24	24		40 MPH PLAQUE					1																	
NB	0.980	B	W1-8	18	24		CHEVRON					1		X															
		A	W1-2L	30	30			6.25							1		X							X					
		A	W13-1	24	24			4.00															X						
NB	1.000	A	W1-8	18	24		CHEVRON					1		X															
		B	W1-8	18	24		CHEVRON					1																	
		A	W1-6	48	24			8.00							2		X							X					
NB	1.020	A	W1-8	18	24		CHEVRON					1		X															
		B	W1-6	48	24			8.00							2		X							X					
SIGN SUMMARY SHEET							SHEET TOTALS	37.09	0.00	0	0	0	7	0	0	8	120					PROJECT NAME: Moretown-Newport Town VT100							
								SF	SF	EA	EA	EA	EA	EA	EA	EA	FT					PROJECT NUMBER: STPG SIGN(28)							
VERMONT AGENCY OF TRANSPORTATION							TOWN TOTALS	369.7	0.0	77.0	5.0	5.0	65	0.0	0.0	68	1020.0					FILE NAME: Morristown.xls	PLOT DATE: 9/29/2009						
																						PROJECT MANAGER: N. Avery	DRAWN BY: I. Shea						
																						DESIGNED BY: D. Crosslev	CHECKED BY: J. Kelly						
																						MORRISTOWN SHEET 1	SHEET 76 OF 166						