


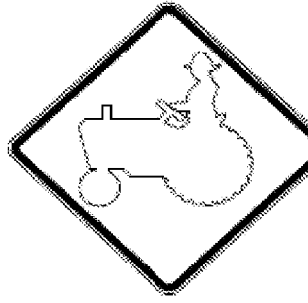


DIRECTION	MILEPOINT	LOCATION CODE (SHEET 2)	SIGN CODE	WIDTH (IN)	HEIGHT (IN)	SHEETING REMARKS	SIGN LEGEND	NEW SIGNS		EXISTING SIGNS				EXIST POST		NUMBER OF NEW POSTS	SQUARE STEEL (IN)			TUBULAR STEEL Ø (IN)				SIGN FRAME REQUIRED	REMARKS	SIGN DETAIL													
								"A"	"B"	RETAIN	SALVAGE FROM	SALVAGE TO	REMOVE	RETAIN	REMOVE		1.75	2.00	2.50	FOUNDATION	3.00	3.50	4.00			5.00	DETAIL IN SHS	DETAIL ON SHEET NUMBER	DETAIL ON STD SHEET NUMBER										
																	(LB / FT)				(LB / FT)																		
MORRISTOWN VT 100							FY-FLUORESCENT YELLOW FYG-FLUORESCENT YELLOW GREEN																"SHS"-STANDARD HIGHWAY SIGNS																
		A	D1-1	72	12			6.00							2		X										5												
NB	3.044	A	D4-2	30	36		PARK & RIDE			1				X																									
		A	VD-365	30	6		1-800-685-RIDE						1																										
NB	3.051	D	R1-1	24	24								1		X																								
		D	R1-1	30	30			6.25							1		X								X														
NB	3.880	A	S3-1	30	30								1		X																								
		A	S3-1	30	30			6.25							1		X								X														
NB	4.000	A	W11-5	30	30								1		X																								
		A	W11-5	30	30			6.25							1		X								X														
NB	4.096	C	VR-017	24	30		LEGAL LOAD LIMIT 24,000 LBS			1				X																									
NB	4.104	D	R1-1	30	30		STOP			1				X																									
NB	4.126	A	W3-5	36	36		SPEED REDUCTION SPEED LIMIT 40			1				X																									
NB	4.161	A	VW-205	30	30		WATCH FOR TURNING VEHICLES						1		X																								
		A	VD-062B	72	16		BUSINESS SIGN					1			2		X																						
		A	VD-062B	72	16		BUSINESS SIGN					1																											
SIGN SUMMARY SHEET							SHEET TOTALS	24.75	0.00	4	0	2	5	0	0	7		105																					
								SF	SF	EA	EA	EA	EA	EA	EA	EA	EA	EA	EA	EA	EA	FT																	
VERMONT AGENCY OF TRANSPORTATION							TOWN TOTALS	369.7	0.0	77.0	5.0	5.0	65	0.0	0.0	68		1020.0																					
							PROJECT NAME:	Moretown-Newport Town VT100																															
							PROJECT NUMBER:	STPG SIGN(28)																															
							FILE NAME:	Morristown.xls										PLOT DATE:	9/29/2009																				
							PROJECT MANAGER:	N. Avery										DRAWN BY:	I. Shea																				
							DESIGNED BY:	D. Crosslev										CHECKED BY:	J. Kelly																				
							MORRISTOWN SHEET 4											SHEET	79										OF	166									