

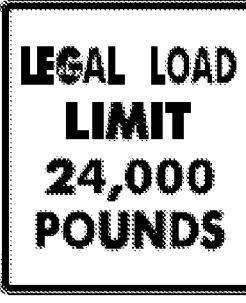

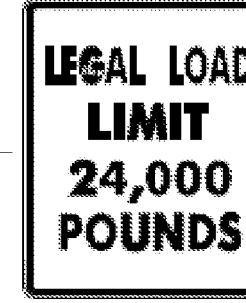



DIRECTION	MILEPOINT	LOCATION CODE (SHEET 2)	SIGN CODE	WIDTH (IN)	HEIGHT (IN)	SHEETING REMARKS	SIGN LEGEND	NEW SIGNS		EXISTING SIGNS				EXIST POST		NUMBER OF NEW POSTS	SQUARE STEEL (IN)			TUBULAR STEEL Ø (IN)				SIGN FRAME REQUIRED	REMARKS	SIGN DETAIL			
								"A"	"B"	RETAIN	SALVAGE FROM	SALVAGE TO	REMOVE	RETAIN	REMOVE		1.75	2.00	2.50	FOUNDATION	3.00	3.50	4.00			5.00	DETAIL IN SHS	DETAIL ON SHEET NUMBER	DETAIL ON STD SHEET NUMBER
																	(LB / FT)				(LB / FT)								
<b>MORRISTOWN VT 100</b>							FY-FLUORESCENT YELLOW FYG-FLUORESCENT YELLOW GREEN															"SHS"-STANDARD HIGHWAY SIGNS							
SB	4.406	G	VR-017	24	30																		MORRISTOWN CORNERS RD TH-2						
		G	VR-017	24	30			5.00																	E-141				
SB	4.398	H	R1-1	30	30																		MORRISTOWN CORNERS RD TH-2						
		H	R1-1	30	30			6.25																X					
SB	4.374	F	R2-1	24	30		SPEED LIMIT 40			1																			
																													
SB	4.340	G	VR-017	24	30			5.00															MILLER BRIDGE RD TH-42			E-141			
SB	4.334	H	R1-1	30	30																		MILLER BRIDGE RD TH-42						
		H	R1-1	30	30			6.25																X					
SB	4.242	F	R2-1	24	30		SPEED LIMIT 50			1																			
SB	3.912	F	VW-054R	30	30		HIDDEN DRIVE RIGHT																						
SB	3.492	F	W2-2MR	30	30		RIGHT SIDE ROAD			1																			
SB	3.411	G	VR-017	24	30																		COCHRAN RD TH-54						
		G	VR-017	24	30			5.00																	E-141				
SB	3.401	H	R1-1	30	30																		COCHRAN RD TH-54						
		H	R1-1	30	30			6.25																X					
<b>SIGN SUMMARY SHEET</b>							SHEET TOTALS				33.75	0.00	3	0	0	6	0	0	6	90					PROJECT NAME: <b>Moretown-Newport Town VT100</b>				
							SF	SF	EA	EA	EA	EA	EA	EA	EA	EA	EA	EA	EA	EA	EA	EA	FT					PROJECT NUMBER: <b>STPG SIGN(28)</b>	
VERMONT AGENCY OF TRANSPORTATION							TOWN TOTALS				369.7	0.0	77.0	5.0	5.0	65	0.0	0.0	68	1020.0					FILE NAME: <b>Morristown.xls</b> PLOT DATE: <b>9/29/2009</b>				
																							PROJECT MANAGER: <b>N. Avery</b> DRAWN BY: <b>I. Shea</b>						
																							DESIGNED BY: <b>D. Crosslev</b> CHECKED BY: <b>J. Kelly</b>						
																							MORRISTOWN SHEET 12 SHEET <b>87</b> OF <b>166</b>						