

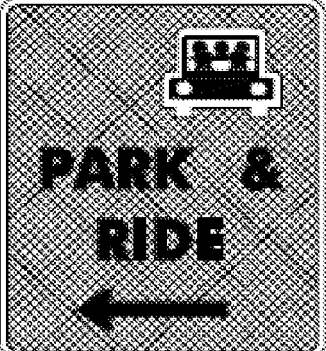
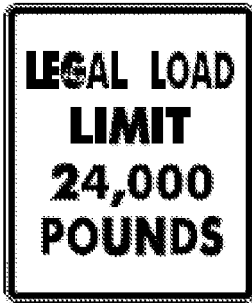



DIRECTION	MILEPOINT	LOCATION CODE (SHEET 2)	SIGN CODE	WIDTH (IN)	HEIGHT (IN)	SHEETING REMARKS	SIGN LEGEND	NEW SIGNS		EXISTING SIGNS				EXIST POST		NUMBER OF NEW POSTS	SQUARE STEEL (IN)			TUBULAR STEEL Ø (IN)				SIGN FRAME REQUIRED	REMARKS	SIGN DETAIL			
								"A"	"B"	RETAIN	SALVAGE FROM	SALVAGE TO	REMOVE	RETAIN	REMOVE		1.75	2.00	2.50	FOUNDATION	3.00	3.50	4.00			5.00	DETAIL IN SHS	DETAIL ON SHEET NUMBER	DETAIL ON STD SHEET NUMBER
																	(LB / FT)				(LB / FT)								
MORRISTOWN VT 100							FY-FLUORESCENT YELLOW FYG-FLUORESCENT YELLOW GREEN																"SHS"-STANDARD HIGHWAY SIGNS						
SB	3.363	F	R2-1	24	30																								
		F	R2-1	24	30				5.00																	X			
SB	3.148	F	D1-1M	72	10																								
		F	D1-1	72	12				6.00																		5		
SB	3.072	F	D4-2	30	36																								
		F	D4-2	30	36				7.50																	X			
SB	2.655	F	W2-2MR	30	30		RIGHT SIDE ROAD																						
		F	VW-054L	30	30		HIDDEN DRIVE LEFT																						
SB	2.620	F	S3-1	30	30		SCHOOL BUS STOP AHEAD																						
SB	2.532	G	VR-017	30	30																								
		G	VR-017	24	30				5.00																		E-141		
SB	2.524	H	R1-1	30	30																								
		H	R1-1	30	30				6.25																	X			
SB	2.286	F	VD-062B	72	16		BUSINESS SIGN			1																			
SB	2.244	G	VR-017	24	30																								
SIGN SUMMARY SHEET							SHEET TOTALS	29.75	0.00	1	0	0	9	0	0	6	90									PROJECT NAME: Moretown-Newport Town VT100			
								SF	SF	EA	EA	EA	EA	EA	EA	EA	EA	EA	EA	EA	EA	FT							PROJECT NUMBER: STPG SIGN(28)
VERMONT AGENCY OF TRANSPORTATION							TOWN TOTALS	369.7	0.0	77.0	5.0	5.0	65	0.0	0.0	68	1020.0						FILE NAME: Morristown.xls						
																							PLOT DATE: 9/29/2009						
																								DRAWN BY: I. Shea					
																								CHECKED BY: J. Kelly					
																								SHEET 88 OF 166					