

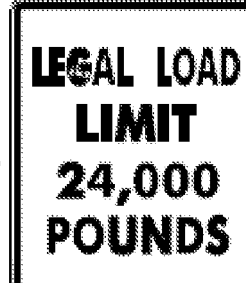




DIRECTION	MILEPOINT	LOCATION CODE (SHEET 2)	SIGN CODE	WIDTH (IN)	HEIGHT (IN)	SHEETING REMARKS	SIGN LEGEND	NEW SIGNS		EXISTING SIGNS				EXIST POST		NUMBER OF NEW POSTS	SQUARE STEEL (IN)			TUBULAR STEEL Ø (IN)				SIGN FRAME REQUIRED	REMARKS	SIGN DETAIL			
								"A"	"B"	RETAIN	SALVAGE FROM	SALVAGE TO	REMOVE	RETAIN	REMOVE		1.75	2.00	2.50	FOUNDATION	3.00	3.50	4.00			5.00	DETAIL IN SHS	DETAIL ON SHEET NUMBER	DETAIL ON STD SHEET NUMBER
																	(LB / FT)				(LB / FT)								
MORRISTOWN VT 100							FY-FLUORESCENT YELLOW FYG-FLUORESCENT YELLOW GREEN															"SHS"-STANDARD HIGHWAY SIGNS							
SB	1.057	F	W1-2R	30	30			6.25						1		X								INSTALL 150' +/- SOUTH OF NEW HIDDEN DRIVE RIGHT SIGN	X				
		F	W13-1	24	24			4.00																	X				
SB	0.760	G	VR-017	24	30																			VANASSE RD TH-87					
		G	VR-017	24	30			5.00						1		X											E-141		
SB	0.754	H	R1-1	30	30		STOP			1														VANASSE RD TH-87					
SB	0.634	G	VR-017	24	30																			LAWRENCE RD TH-71					
		G	VR-017	24	30			5.00						1		X											E-141		
SB	0.627	H	R1-1	30	30																			LAWRENCE RD TH-71					
		H	R1-1	30	30			6.25						1		X									X				
SB	0.000	G	VD-024	60	7.5		STOWE/MORRISTOWN																						
SIGN SUMMARY SHEET								SHEET TOTALS				26.50	0.00	1	0	0	4	0	0	4	60					PROJECT NAME: Moretown-Newport Town VT100			
								SF	SF	EA	EA	EA	EA	EA	EA	EA	EA	EA	EA	EA	EA	EA	EA	FT					PROJECT NUMBER: STPG SIGN(28)
VERMONT AGENCY OF TRANSPORTATION								TOWN TOTALS				369.7	0.0	77.0	5.0	5.0	65	0.0	0.0	68	1020.0					FILE NAME: Morristown.xls	PLOT DATE: 9/29/2009		
																										PROJECT MANAGER: N. Avery	DRAWN BY: I. Shea		
																										DESIGNED BY: D. Crosslev	CHECKED BY: J. Kelly		
																										MORRISTOWN SHEET 15	SHEET 90 OF 166		