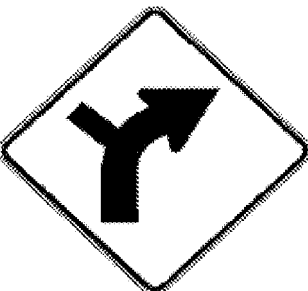

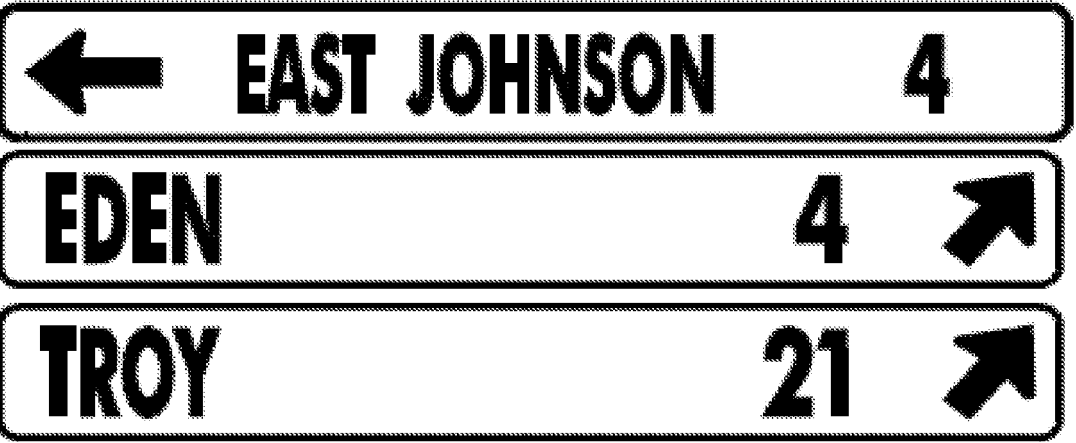


DIRECTION	MILEPOINT	LOCATION CODE (SHEET 2)	SIGN CODE	WIDTH (IN)	HEIGHT (IN)	SHEETING REMARKS	SIGN LEGEND	NEW SIGNS		EXISTING SIGNS				EXIST POST		NUMBER OF NEW POSTS	SQUARE STEEL (IN)			TUBULAR STEEL Ø (IN)				SIGN FRAME REQUIRED	REMARKS	SIGN DETAIL			
								"A"	"B"	RETAIN	SALVAGE FROM	SALVAGE TO	REMOVE	RETAIN	REMOVE		1.75	2.00	2.50	FOUNDATION	3.00	3.50	4.00			5.00	DETAIL IN SHS	DETAIL ON SHEET NUMBER	DETAIL ON STD SHEET NUMBER
																	(LB / FT)				(LB / FT)								
HYDE PARK VT 100							FY-FLUORESCENT YELLOW FYG-FLUORESCENT YELLOW GREEN															"SHS"-STANDARD HIGHWAY SIGNS							
NB	5.040	A	W1-10 R	30	30		 	6.25							1		X							INSTALL 100' +/- NORTH OF REMOVED HIDDEN DRIVE RIGHT SIGN	X				
			W13-1	24	24			4.00																	X				
NB	5.067	A	D1-1A	72	10							1			X														
		A	D1-1A	72	10								1																
		A	D1-1	72	10								1																
		A	D1-1	72	12									2		X											5		
		A	D1-1	72	12																						5		
		A	D1-1	72	12																					5			
NB	5.086	A	R2-1	30	36		SPEED LIMIT 35			1					X														
NB	5.120	A	M3-3S	24	12		SOUTH			1					X														
		A	M1-5	30	24		VERMONT 100C			1																			
		A	M6-1S	21	15		<--- LEFT			1																			
		A	M3-1S	24	12		NORTH			1																			
		A	M1-5	30	24		VERMONT 100			1																			
		A	M6-2S	21	15		RIGHT ---> (45 DEG)			1																			
SIGN SUMMARY SHEET							SHEET TOTALS	28.25	0.00	7	0	0	3	0	0	3	45						PROJECT NAME: Moretown-Newport Town VT100						
								SF	SF	EA	EA	EA	EA	EA	EA	EA	EA	EA	EA	EA	EA	FT					PROJECT NUMBER: STPG SIGN(28)		
VERMONT AGENCY OF TRANSPORTATION							TOWN TOTALS	287.3	0.0	80.0	0.0	0.0	54	0.0	0.0	42	630.0					FILE NAME: Hyde Park.xls	PLOT DATE: 9/29/2009						
																					PROJECT MANAGER: N. Avery	DRAWN BY: I. Shea							
																					DESIGNED BY: D. Crosslev	CHECKED BY: J. Kelly							
																					HYDE PARK SHEET 4	SHEET 94 OF 166							