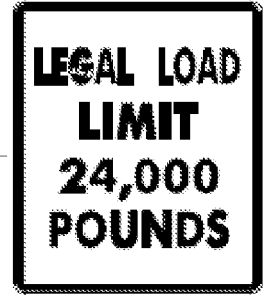


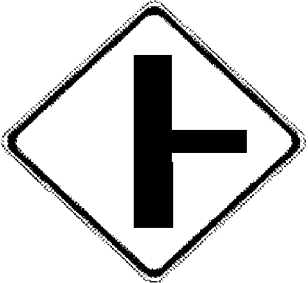
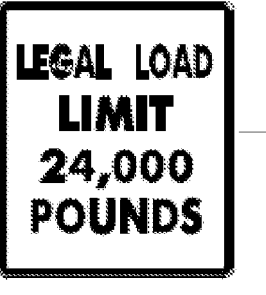



DIRECTION	MILEPOINT	LOCATION CODE (SHEET 2)	SIGN CODE	WIDTH (IN)	HEIGHT (IN)	SHEETING REMARKS	SIGN LEGEND	NEW SIGNS		EXISTING SIGNS				EXIST POST		NUMBER OF NEW POSTS	SQUARE STEEL (IN)			TUBULAR STEEL Ø (IN)				SIGN FRAME REQUIRED	REMARKS	SIGN DETAIL			
								"A"	"B"	RETAIN	SALVAGE FROM	SALVAGE TO	REMOVE	RETAIN	REMOVE		1.75	2.00	2.50	FOUNDATION	3.00	3.50	4.00			5.00	DETAIL IN SHS	DETAIL ON SHEET NUMBER	DETAIL ON STD SHEET NUMBER
																	(LB / FT)				(LB / FT)								
HYDE PARK VT 100							FY-FLUORESCENT YELLOW FYG-FLUORESCENT YELLOW GREEN															"SHS"-STANDARD HIGHWAY SIGNS							
			H R1-1	24	24																								
			G VR-017	24	30			5.00							1			X								E-141			
SB	2.170		H R1-1	30	30																					MANNING RD TH-37			
			H R1-1	30	30			6.25							1			X						X					
SB	2.040		F VW-202	30	30		TRUCKS ENTERING 																						
SB	1.974		F VW-202	30	30			6.25							1			X								INSTALL 350' +/- SOUTH OF ORIGINAL SIGN LOCATION			
SB	1.557		F W2-2RM	30	30		RIGHT SIDE ROAD (MOD.)																						
SB	1.514		F W11-6	30	30		SNOWMOBILE 																						
SB	1.484		F W2-2MaR	30	30			6.25							1			X								INSTALL 150' +/- SOUTH OF REMOVED SNOWMOBILE SIGN			
SB	1.397		G VR-017	24	30																								
			G VR-017	24	30			5.00							1			X								E-141			
SB	1.390		H R1-1	30	30																								
			H R1-1	30	30			6.25							1			X						X					
SB	1.181		F W11-4	30	30																								
			F W16-2	24	18																								
SIGN SUMMARY SHEET							SHEET TOTALS		35.00	0.00	0	0	0	9	0	0	6	90											PROJECT NAME: Moretown-Newport Town VT100
							SF	SF	EA	EA	EA	EA	EA	EA	EA	EA	EA	EA	EA	EA	EA	EA	EA	EA	EA	EA	EA	EA	EA
VERMONT AGENCY OF TRANSPORTATION							TOWN TOTALS		287.3	0.0	80.0	0.0	0.0	54	0.0	0.0	42	630.0								FILE NAME: Hyde Park.xls			
																										PLOT DATE: 9/29/2009			
																											DRAWN BY: I. Shea		
																											CHECKED BY: J. Kelly		
																											SHEET 100 OF 166		