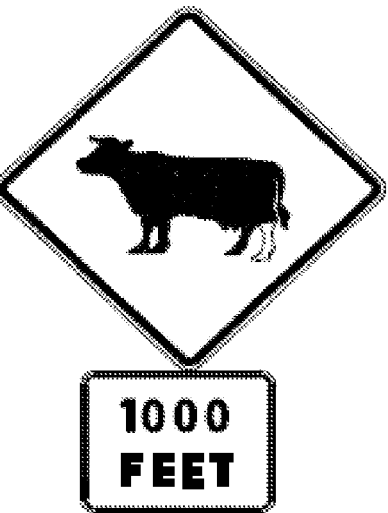
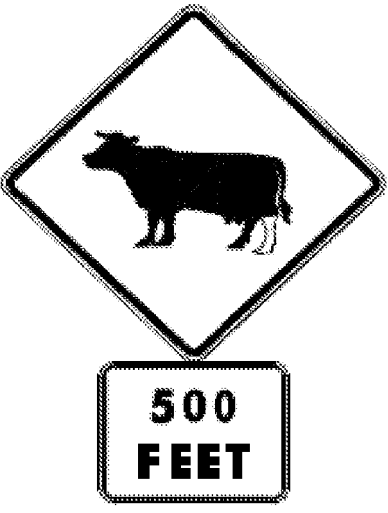



DIRECTION	MILEPOINT	LOCATION CODE (SHEET 2)	SIGN CODE	WIDTH (IN)	HEIGHT (IN)	SHEETING REMARKS	SIGN LEGEND	NEW SIGNS		EXISTING SIGNS				EXIST POST		NUMBER OF NEW POSTS	SQUARE STEEL (IN)			TUBULAR STEEL Ø (IN)				SIGN FRAME REQUIRED	REMARKS	SIGN DETAIL			
								"A"	"B"	RETAIN	SALVAGE FROM	SALVAGE TO	REMOVE	RETAIN	REMOVE		1.75	2.00	2.50	FOUNDATION	3.00	3.50	4.00			5.00	DETAIL IN SHS	DETAIL ON SHEET NUMBER	DETAIL ON STD SHEET NUMBER
																	(LB / FT)				(LB / FT)								
<b>HYDE PARK VT 100</b>							FY-FLUORESCENT YELLOW FYG-FLUORESCENT YELLOW GREEN																"SHS"-STANDARD HIGHWAY SIGNS						
		F	W11-4	30	30	FY		6.25							1		X									X			
		F	W16-2	24	18	FY		3.00																		X			
SB	1.087	F	W11-4	30	30																								
		F	W16-2	24	18																								
		F	W11-4	30	30	FY																				X			
		F	W16-2	24	18	FY																				X			
SB	0.317	F	VD-062B	72	16		BUSINESS SIGN				1																		
SB	0.276	F	W2-2MR	30	30		MODIFIED RIGHT SIDE ROAD				1																		
SB	0.241	F	W3-1	36	36		STOP AHEAD SYMBOL				1																		
SB	0.213	F	VD-018	30	18		HYDE PARK MORRISVILLE 2				1																		
SB	0.157	F	M2-1S	21	15		JCT				1																		
		F	M1-5	24	24		VERMONT 15				1																		
SB	0.145	G	VR-017	24	30																								
		G	VR-017	24	30			5.00																			E-141		
SB	0.132	H	R1-1	30	30																						BATTLE HILL RD TH-6		
<b>SIGN SUMMARY SHEET</b>							SHEET TOTALS	23.50	0.00	6	0	0	4	0	0	3	45												
								SF	SF	EA	EA	EA	EA	EA	EA	EA	EA	EA	EA	EA	EA	EA	EA	EA	EA	EA	EA	EA	EA
VERMONT AGENCY OF TRANSPORTATION							TOWN TOTALS	287.3	0.0	80.0	0.0	0.0	54	0.0	0.0	42	630.0												
							PROJECT NAME:	<b>Moretown-Newport Town VT100</b>																					
							PROJECT NUMBER:	<b>STPG SIGN(28)</b>																					
							FILE NAME:	<b>Hyde Park.xls</b>											PLOT DATE:	<b>9/29/2009</b>									
							PROJECT MANAGER:	<b>N. Avery</b>											DRAWN BY:	<b>I. Shea</b>									
							DESIGNED BY:	<b>D. Crosslev</b>											CHECKED BY:	<b>J. Kelly</b>									
							HYDE PARK SHEET 11	SHEET <b>101</b> OF <b>166</b>																					