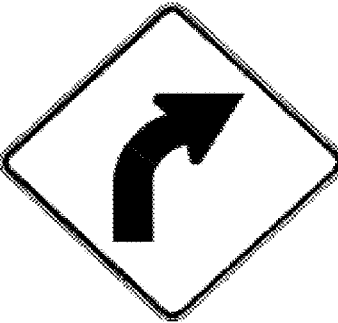

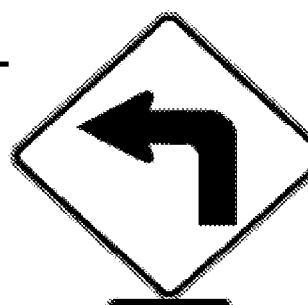

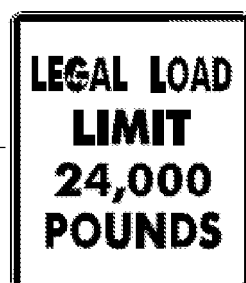

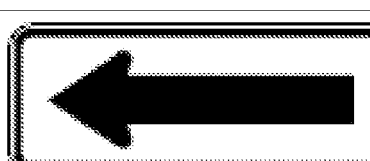
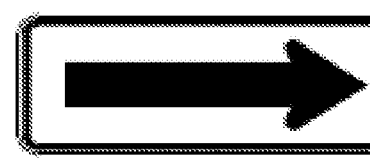


DIRECTION	MILEPOINT	LOCATION CODE (SHEET 2)	SIGN CODE	WIDTH (IN)	HEIGHT (IN)	SHEETING REMARKS	SIGN LEGEND	NEW SIGNS		EXISTING SIGNS				EXIST POST		NUMBER OF NEW POSTS	SQUARE STEEL (IN)			TUBULAR STEEL Ø (IN)				SIGN FRAME REQUIRED	REMARKS	SIGN DETAIL					
								"A"	"B"	RETAIN	SALVAGE FROM	SALVAGE TO	REMOVE	RETAIN	REMOVE		1.75	2.00	2.50	FOUNDATION	3.00	3.50	4.00			5.00	DETAIL IN SHS	DETAIL ON SHEET NUMBER	DETAIL ON STD SHEET NUMBER		
																	(LB / FT)				(LB / FT)										
EDEN VT 100							FY-FLUORESCENT YELLOW FYG-FLUORESCENT YELLOW GREEN															"SHS"-STANDARD HIGHWAY SIGNS									
NB	3.770	A	W1-2 R	30	30			6.25								1		X						INSTALL OPPOSITE BEGINNING OF SB GUARD RAIL	X						
NB	3.920	A	R2-1	24	30																										
		A	R2-1	30	36			7.50								1		X								6					
NB	3.950	A	W1-1L	30	30		LEFT TURN																								
		A	W13-1	18	18		30 MPH PLAQUE																								
NB	3.970	A	W1-1L	30	30			6.25																			INSTALL 100' +/- NORTH OF ORIGINAL SIGN LOCATION	X			
		A	W13-1	24	24			4.00																							
NB	4.014	C	VR-017	24	30																										
		C	VR-017	24	30			5.00																						E-141	
NB	4.014	D	R1-1	30	30																										
		D	R1-1	30	30			6.25																							
NB	4.017	A	W1-6	48	24																										
		A	W1-6	48	24			8.00																							
NB	4.020	B	W1-6	48	24																										
		B	W1-6	48	24			8.00																							
SIGN SUMMARY SHEET							SHEET TOTALS	51.25	0.00	0	0	0	7	0	0	9	135									PROJECT NAME: Moretown-Newport Town VT100					
								SF	SF	EA	EA	EA	EA	EA	EA	EA	EA	EA	EA	EA	EA	EA	EA	EA	EA	EA	EA		PROJECT NUMBER: STPG SIGN(28)		
VERMONT AGENCY OF TRANSPORTATION							TOWN TOTALS	462.5	0.0	40.0	2.0	2.0	86	0.0	0.0	77	1155.0									FILE NAME: Eden.xls	PLOT DATE: 9/30/2009				
																													PROJECT MANAGER: N. Avery	DRAWN BY: I. Shea	
																							DESIGNED BY: D. Crosslev	CHECKED BY: J. Kelly							
																								EDEN SHEET 5	SHEET 108 OF 166						