




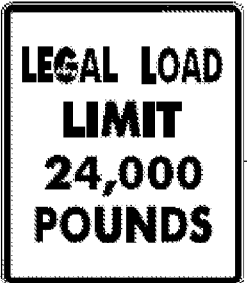


DIRECTION	MILEPOINT	LOCATION CODE (SHEET 2)	SIGN CODE	WIDTH (IN)	HEIGHT (IN)	SHEETING REMARKS	SIGN LEGEND	NEW SIGNS		EXISTING SIGNS				EXIST POST		NUMBER OF NEW POSTS	SQUARE STEEL (IN)			TUBULAR STEEL Ø (IN)				SIGN FRAME REQUIRED	REMARKS	SIGN DETAIL			
								"A"	"B"	RETAIN	SALVAGE FROM	SALVAGE TO	REMOVE	RETAIN	REMOVE		1.75	2.00	2.50	FOUNDATION	3.00	3.50	4.00			5.00	DETAIL IN SHS	DETAIL ON SHEET NUMBER	DETAIL ON STD SHEET NUMBER
																	(LB / FT)				(LB / FT)								
<b>EDEN VT 100</b>							FY-FLUORESCENT YELLOW FYG-FLUORESCENT YELLOW GREEN															"SHS"-STANDARD HIGHWAY SIGNS							
		F	W13-1	18	18		30 MPH PLAQUE				1												SALVAGED FROM SB MP 4.30						
SB	4.210	G	VR-017	24	24								1		X								NORTH RD TH-1						
		G	VR-017	24	30			5.00						1		X									E-141				
SB	4.215	F	W1-6	48	24		<=== LEFT LARGE ARROW				1				X														
		H	R1-1	30	30		STOP				1				X									NORTH RD TH-1 ISLAND					
		E	W1-6	48	24		RIGHT ==> LARGE ARROW				1				X														
SB	4.209	H	R1-1	24	24								1		X									NORTH RD TH-1					
		H	R1-1	30	30			6.25						1		X									X				
SB	4.102	F	S3-1	30	30								1		X														
		F	S3-1	30	30			6.25						1		X									X				
SB	3.945	F	R2-1	24	30		SPEED LIMIT 40						1		X														
																													
SB	3.920	F	R2-1	24	30			5.00						1		X								INSTALL ACROSS FROM NORTHBOUND SPEED LIMIT 35	X				
																													
SB	3.927	G	VR-017	24	30			5.00						1		X								WHITNEY LN TH -25			E-141		
																													
SB	3.917	H	R1-1	24	24								1		X									WHITNEY LN TH -25					
		H	R1-1	30	30			6.25						1		X									X				
<b>SIGN SUMMARY SHEET</b>							SHEET TOTALS	33.75	0.00	3	0	1	5	0	0	6	90							PROJECT NAME: <b>Moretown-Newport Town VT100</b>					
								SF	SF	EA	EA	EA	EA	EA	EA	EA	FT							PROJECT NUMBER: <b>STPG SIGN(28)</b>					
VERMONT AGENCY OF TRANSPORTATION							TOWN TOTALS	462.5	0.0	40.0	2.0	2.0	86	0.0	0.0	77	1155.0							FILE NAME: <b>Eden.xls</b>	PLOT DATE: <b>9/30/2009</b>				
																							PROJECT MANAGER: <b>N. Avery</b>	DRAWN BY: <b>I. Shea</b>					
																							DESIGNED BY: <b>D. Crosslev</b>	CHECKED BY: <b>J. Kelly</b>					
																							EDEN SHEET 10	SHEET <b>113</b> OF <b>166</b>					