










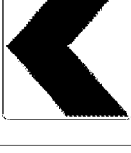


DIRECTION	MILEPOINT	LOCATION CODE (SHEET 2)	SIGN CODE	WIDTH (IN)	HEIGHT (IN)	SHEETING REMARKS	SIGN LEGEND	NEW SIGNS		EXISTING SIGNS				EXIST POST		NUMBER OF NEW POSTS	SQUARE STEEL (IN)			TUBULAR STEEL Ø (IN)				SIGN FRAME REQUIRED	REMARKS	SIGN DETAIL				
								"A"	"B"	RETAIN	SALVAGE FROM	SALVAGE TO	REMOVE	RETAIN	REMOVE		1.75	2.00	2.50	FOUNDATION	3.00	3.50	4.00			5.00	DETAIL IN SHS	DETAIL ON SHEET NUMBER	DETAIL ON STD SHEET NUMBER	
																	(LB / FT)				(LB / FT)									
<b>EDEN VT 100</b>							FY-FLUORESCENT YELLOW FYG-FLUORESCENT YELLOW GREEN															"SHS"-STANDARD HIGHWAY SIGNS								
SB	3.907	A	W1-8L	18	24			3.00							1		X							INSTALL 50'+/- SOUTH OF WHITNEY LANE TH	X					
		B	W1-8R	18	24			3.00							1		X							INSTALL 51 '+/- SOUTH OF WHITNEY LANE TH	X					
SB	3.867	A	W1-8L	18	24			3.00							1		X							INSTALL 200' +/- SOUTH OF PREVIOUS CHEVRON	X					
		B	W1-8R	18	24			3.00							1		X									X				
SB	3.730	F	R2-1	24	30																									
SB	3.720	F	R2-1	24	30			5.00							1		X							INSTALL ACROSS FROM NORTHBOUND SPEED LIMIT 40						
SB	3.707	G	N/A	24	30		NO DUMPING																							
SB	3.320	G	VR-017	24	30																			OLD SCHOOLHOUSE RD TH-44						
		G	VR-017	24	30			5.00							1		X											E-141		
SB	3.309	H	R1-1	30	30																			OLD SCHOOLHOUSE RD TH-44						
		H	R1-1	30	30			6.25							1		X									X				
SB	3.051	F	M2-1S	21	15																									
		F	M1-5	30	24																									
		F	M2-1	21	15			2.19							1		X							GREEN ON WHITE SHEETING	X					
		F	M1-5	30	24			5.00																				E-136B		
<b>SIGN SUMMARY SHEET</b>							SHEET TOTALS	35.44	0.00	0	0	0	6	0	0	8	120									PROJECT NAME: <b>Moretown-Newport Town VT100</b>				
								SF	SF	EA	EA	EA	EA	EA	EA	EA	EA	EA	EA	EA	EA	EA	EA	EA	EA	EA	EA	EA	EA	PROJECT NUMBER: <b>STPG SIGN(28)</b>
VERMONT AGENCY OF TRANSPORTATION							TOWN TOTALS	462.5	0.0	40.0	2.0	2.0	86	0.0	0.0	77	1155.0										FILE NAME: <b>Eden.xls</b>	PLOT DATE: <b>9/30/2009</b>		
																													PROJECT MANAGER: <b>N. Avery</b>	DRAWN BY: <b>I. Shea</b>
																							DESIGNED BY: <b>D. Crosslev</b>	CHECKED BY: <b>J. Kelly</b>						
																								EDEN SHEET 11	SHEET <b>114</b> OF <b>166</b>					