


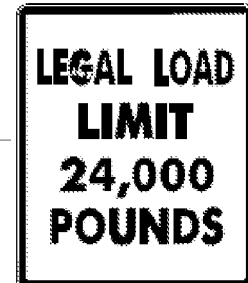




DIRECTION	MILEPOINT	LOCATION CODE (SHEET 2)	SIGN CODE	WIDTH (IN)	HEIGHT (IN)	SHEETING REMARKS	SIGN LEGEND	NEW SIGNS		EXISTING SIGNS				EXIST POST		NUMBER OF NEW POSTS	SQUARE STEEL (IN)			TUBULAR STEEL Ø (IN)				SIGN FRAME REQUIRED	REMARKS	SIGN DETAIL			
								"A"	"B"	RETAIN	SALVAGE FROM	SALVAGE TO	REMOVE	RETAIN	REMOVE		1.75	2.00	2.50	FOUNDATION	3.00	3.50	4.00			5.00	DETAIL IN SHS	DETAIL ON SHEET NUMBER	DETAIL ON STD SHEET NUMBER
																	(LB / FT)				(LB / FT)								
EDEN VT 100							FY-FLUORESCENT YELLOW FYG-FLUORESCENT YELLOW GREEN															"SHS"-STANDARD HIGHWAY SIGNS							
SB	2.995	G	VR-017	24	30																			SHOVER RD TH-21					
		G	VR-017	24	30			5.00																			E-141		
SB	2.985	H	R1-1	30	30																			SHOVER RD TH-21					
		H	R1-1	30	30			6.25																	X				
SB	2.969	F	D1-1A	72	10																								
		F	D1-1A	72	10																								
		F	D1-1A	72	10																								
		F	D1-1A	72	10																								
		F	D1-1A	72	12			6.00																			5		
		F	D1-1A	72	12			6.00																			5		
		F	D1-1A	72	12			6.00																			5		
		F	D1-1A	72	12			6.00																			5		
SB	2.945	F	M3-3S	24	12																								
		F	M1-5	30	24																								
		F	M6-3S	21	15																								
SIGN SUMMARY SHEET							SHEET TOTALS	35.25	0.00	0	0	0	9	0	0	4	60										PROJECT NAME: Moretown-Newport Town VT100		
								SF	SF	EA	EA	EA	EA	EA	EA	EA	EA	EA	EA	EA	EA	EA	EA	EA	EA	EA	EA	EA	EA
VERMONT AGENCY OF TRANSPORTATION							TOWN TOTALS	462.5	0.0	40.0	2.0	2.0	86	0.0	0.0	77	1155.0							FILE NAME: Eden.xls	PLOT DATE: 9/30/2009				
																								PROJECT MANAGER: N. Avery	DRAWN BY: I. Shea				
																								DESIGNED BY: D. Crosslev	CHECKED BY: J. Kelly				
																								EDEN SHEET 12	SHEET 115 OF 166				