


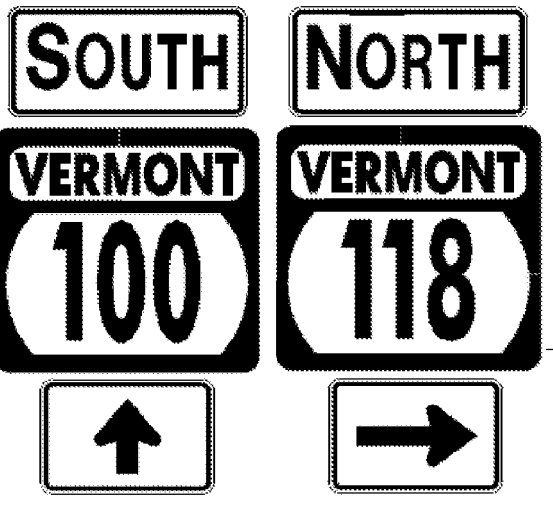

DIRECTION	MILEPOINT	LOCATION CODE (SHEET 2)	SIGN CODE	WIDTH (IN)	HEIGHT (IN)	SHEETING REMARKS	SIGN LEGEND	NEW SIGNS		EXISTING SIGNS				EXIST POST		NUMBER OF NEW POSTS	SQUARE STEEL (IN)			TUBULAR STEEL Ø (IN)				SIGN FRAME REQUIRED	REMARKS	SIGN DETAIL			
								"A"	"B"	RETAIN	SALVAGE FROM	SALVAGE TO	REMOVE	RETAIN	REMOVE		(LB / FT)			(LB / FT)						DETAIL IN SHS	DETAIL ON SHEET NUMBER	DETAIL ON STD SHEET NUMBER	
																	1.75	2.00	2.50	FOUNDATION	3.00	3.50	4.00						5.00
<b>EDEN VT 100</b>							FY-FLUORESCENT YELLOW FYG-FLUORESCENT YELLOW GREEN																"SHS"-STANDARD HIGHWAY SIGNS						
			F M3-1S	24	12																								
			F M1-5	30	24																								
			F M6-1S	21	15																								
			F M3-3	24	12							2.00											2B	GREEN ON WHITE SHEETING	X	7			
			F M1-5	30	24							5.00															E-136B		
			F M6-3	21	15							2.19												GREEN ON WHITE SHEETING	X				
			F M3-1	24	12								2.00												GREEN ON WHITE SHEETING	X			
			F M1-5	30	24							5.00																E-136B	
			F M6-1R	21	15							2.19												GREEN ON WHITE SHEETING	X				
SB	2.882		F M3-3S	24	12																								
			F M1-5	30	24																								
			F M3-3	24	12								2.00												GREEN ON WHITE SHEETING	X			
			F M1-5	30	24							5.00																E-136B	
SB	2.844		F R2-1	24	30																								
			F R2-1	24	30							5.00																	
<b>SIGN SUMMARY SHEET</b>							SHEET TOTALS	30.38	0.00	0	0	0	6	0	0	4	60								PROJECT NAME: <b>Moretown-Newport Town VT100</b>				
								SF	SF	EA	EA	EA	EA	EA	EA	EA	FT								PROJECT NUMBER: <b>STPG SIGN(28)</b>				
VERMONT AGENCY OF TRANSPORTATION							TOWN TOTALS	462.5	0.0	40.0	2.0	2.0	86	0.0	0.0	77	1155.0								FILE NAME: <b>Eden.xls</b> PLOT DATE: <b>9/30/2009</b>				
																								PROJECT MANAGER: <b>N. Avery</b> DRAWN BY: <b>I. Shea</b>					
																								DESIGNED BY: <b>D. Crosslev</b> CHECKED BY: <b>J. Kelly</b>					
																								EDEN SHEET 13 SHEET <b>116</b> OF <b>166</b>					