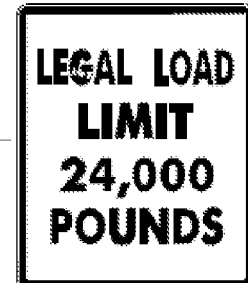

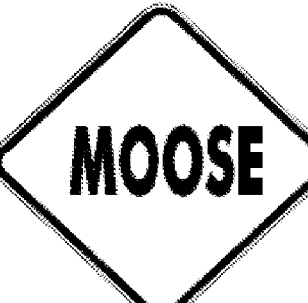

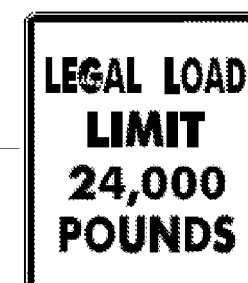



DIRECTION	MILEPOINT	LOCATION CODE (SHEET 2)	SIGN CODE	WIDTH (IN)	HEIGHT (IN)	SHEETING REMARKS	SIGN LEGEND	NEW SIGNS		EXISTING SIGNS				EXIST POST		NUMBER OF NEW POSTS	SQUARE STEEL (IN)			TUBULAR STEEL Ø (IN)				SIGN FRAME REQUIRED	REMARKS	SIGN DETAIL			
								"A"	"B"	RETAIN	SALVAGE FROM	SALVAGE TO	REMOVE	RETAIN	REMOVE		1.75	2.00	2.50	FOUNDATION	3.00	3.50	4.00			5.00	DETAIL IN SHS	DETAIL ON SHEET NUMBER	DETAIL ON STD SHEET NUMBER
																	(LB / FT)				(LB / FT)								
<b>EDEN VT 100</b>							FY-FLUORESCENT YELLOW FYG-FLUORESCENT YELLOW GREEN															"SHS"-STANDARD HIGHWAY SIGNS							
SB	1.273	G	VR-017	24	30																			WHITE RD TH-7					
		G	VR-017	24	30			5.00																		E-141			
SB	1.265	H	R1-1	24	24																			WHITE RD TH-7					
		H	R1-1	30	30			6.25																	X				
SB	0.657	F	VW-001A	30	30		MOOSE SYMBOL																						
		F	W7-3A	24	18																								
		F	VW-001	30	30			6.25																		6			
		F	W7-3A	24	18			3.00																X					
SB	0.207	G	VR-017	24	30																			OBER HILL RD TH-5					
		G	VR-017	24	30			5.00																		E-141			
SB	0.196	H	R1-1	30	30																			OBER HILL RD TH-5					
		H	R1-1	30	30			6.25																	X				
SB	0.000	G	VD-024	60	7.5		TOWNLIN SIGN																						
<b>SIGN SUMMARY SHEET</b>							SHEET TOTALS	31.75	0.00	0	0	0	7	0	0	5	75					PROJECT NAME: <b>Moretown-Newport Town VT100</b>							
								SF	SF	EA	EA	EA	EA	EA	EA	EA	FT					PROJECT NUMBER: <b>STPG SIGN(28)</b>							
VERMONT AGENCY OF TRANSPORTATION							TOWN TOTALS	462.5	0.0	40.0	2.0	2.0	86	0.0	0.0	77	1155.0					FILE NAME: <b>Eden.xls</b>	PLOT DATE: <b>9/30/2009</b>						
																					PROJECT MANAGER: <b>N. Avery</b>	DRAWN BY: <b>I. Shea</b>							
																				DESIGNED BY: <b>D. Crosslev</b>	CHECKED BY: <b>J. Kelly</b>								
																				EDEN SHEET 15	SHEET <b>118</b> OF <b>166</b>								