


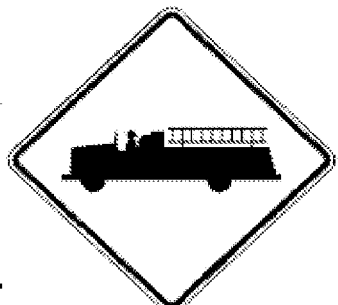
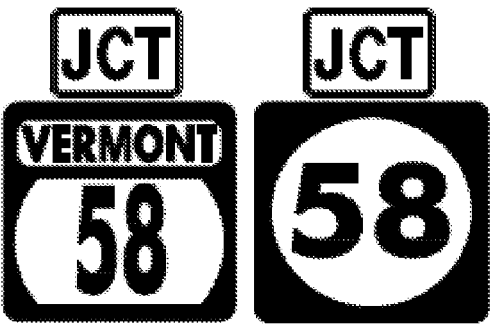


DIRECTION	MILEPOINT	LOCATION CODE (SHEET 2)	SIGN CODE	WIDTH (IN)	HEIGHT (IN)	SHEETING REMARKS	SIGN LEGEND	NEW SIGNS		EXISTING SIGNS				EXIST POST		NUMBER OF NEW POSTS	SQUARE STEEL (IN)			TUBULAR STEEL Ø (IN)				SIGN FRAME REQUIRED	REMARKS	SIGN DETAIL				
								"A"	"B"	RETAIN	SALVAGE FROM	SALVAGE TO	REMOVE	RETAIN	REMOVE		1.75	2.00	2.50	FOUNDATION	3.00	3.50	4.00			5.00	DETAIL IN SHS	DETAIL ON SHEET NUMBER	DETAIL ON STD SHEET NUMBER	
																	(LB / FT)				(LB / FT)									
LOWELL VT 100							FY-FLUORESCENT YELLOW FYG-FLUORESCENT YELLOW GREEN															"SHS"-STANDARD HIGHWAY SIGNS								
			S1-1	36	36	FYG		6.25							2		X								X					
			W16-9	24	12	FYG		2.00																	X					
SB	4.820	F	D1-1	72	20			10.00							2		X									5	INSTALL 250'+/- NORTH OF SCHOOL DRIVE.			
SB	4.602	F	W11-8	30	30							1																		
		F	W11-8	30	30			6.25							1		X								X					
SB	4.505	F	M2-1	21	15							1																		
		F	M1-6	24	24							1																		
		F	M2-1	21	15			2.19							2		X						1		X	7	GREEN ON WHITE SHEETING			
		F	M1-5	24	24			4.00																				E-136B		
		F	M2-1	21	15			2.19																						
		F	M1-6	24	24			4.00																						
SB	4.460	F	D1-1	72	10							1																		
		F	D1-1	72	10							1																		
		F	D1-1	72	10							1																		
		F	D1-1	72	12			6.00							2			X												
SIGN SUMMARY SHEET							SHEET TOTALS	42.88	0.00	0	0	0	6	0	0	9		135												
								SF	SF	EA	EA	EA	EA	EA	EA	EA	EA	EA	EA	EA	EA	EA	EA	EA	EA	EA	EA	EA	EA	EA
VERMONT AGENCY OF TRANSPORTATION							TOWN TOTALS	489.3	0.0	8.0	2.0	2.0	100	0.0	0.0	74		1110.0												
							PROJECT NAME:	Moretown-Newport Town VT100																						
							PROJECT NUMBER:	STPG SIGN(28)																						
							FILE NAME:	Lowell.xls											PLOT DATE:	9/30/2009										
							PROJECT MANAGER:	N. Avery											DRAWN BY:	I. Shea										
							DESIGNED BY:	D. Crosslev											CHECKED BY:	J. Kelly										
							LOWELL SHEET 10	SHEET 128 OF 166																						