






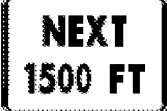


DIRECTION	MILEPOINT	LOCATION CODE (SHEET 2)	SIGN CODE	WIDTH (IN)	HEIGHT (IN)	SHEETING REMARKS	SIGN LEGEND	NEW SIGNS		EXISTING SIGNS				EXIST POST		NUMBER OF NEW POSTS	SQUARE STEEL (IN)			TUBULAR STEEL Ø (IN)				SIGN FRAME REQUIRED	REMARKS	SIGN DETAIL										
								"A"	"B"	RETAIN	SALVAGE FROM	SALVAGE TO	REMOVE	RETAIN	REMOVE		1.75	2.00	2.50	FOUNDATION	3.00	3.50	4.00			5.00	DETAIL IN SHS	DETAIL ON SHEET NUMBER	DETAIL ON STD SHEET NUMBER							
																	(LB / FT)				(LB / FT)															
LOWELL VT 100							FY-FLUORESCENT YELLOW FYG-FLUORESCENT YELLOW GREEN																"SHS"-STANDARD HIGHWAY SIGNS													
		F	M1-5	30	24			5.00																			E-136B									
SB	4.317	F	D2-1	72	10								1		X																					
		F	D2-1	72	12			6.00									2		X									5								
		F	D2-1	72	12			6.00																				5								
SB	4.240	F	R2-1	24	30								1		X																					
		F	R2-1	24	30			5.00									1		X									INSTALL ACROSS FROM NORTHBOUND SPEED LIMIT 35								
SB	4.180	G	VR-017	24	30			5.00									1		X								LOWER VILLAGE RD TH-2									
SB	4.173	H	R1-1	24	24								1		X													LOWER VILLAGE RD TH-2								
		H	R1-1	30	30			6.25								1		X									X									
SB	4.160	F	R2-1	24	30		SPEED LIMIT 50						1		X																					
SB	3.500	F	VW-001	30	30								1		X																					
		F	W16-4	24	18								1																							
		F	VW-001	30	30			6.25								1		X									6									
		F	W16-4	24	18			3.00																				X								
SB	3.269	G	VR-017	24	24								1		X												FINNEGAN RD TH-57									
SIGN SUMMARY SHEET							SHEET TOTALS	42.50	0.00	0	0	0	7	0	0	6	90																			
								SF	SF	EA	EA	EA	EA	EA	EA	EA	EA	EA	EA	EA	EA	EA	EA	EA	EA	EA	EA	EA	EA	EA	EA	EA	EA			
							TOWN TOTALS	489.3	0.0	8.0	2.0	2.0	100	0.0	0.0	74	1110.0																			
VERMONT AGENCY OF TRANSPORTATION																																				
							PROJECT NAME:	Moretown-Newport Town VT100																												
							PROJECT NUMBER:	STPG SIGN(28)																												
							FILE NAME:	Lowell.xls											PLOT DATE:	9/30/2009																
							PROJECT MANAGER:	N. Avery											DRAWN BY:	I. Shea																
							DESIGNED BY:	D. Crosslev											CHECKED BY:	J. Kelly																
							LOWELL SHEET 13												SHEET	131								OF	166							