

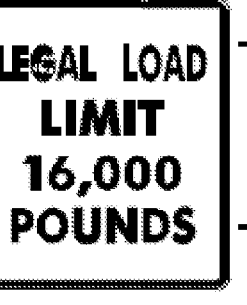






DIRECTION	MILEPOINT	LOCATION CODE (SHEET 2)	SIGN CODE	WIDTH (IN)	HEIGHT (IN)	SHEETING REMARKS	SIGN LEGEND	NEW SIGNS		EXISTING SIGNS				EXIST POST		NUMBER OF NEW POSTS	SQUARE STEEL (IN)			TUBULAR STEEL Ø (IN)				SIGN FRAME REQUIRED	REMARKS	SIGN DETAIL			
								"A"	"B"	RETAIN	SALVAGE FROM	SALVAGE TO	REMOVE	RETAIN	REMOVE		(LB / FT)			(LB / FT)						DETAIL IN SHS	DETAIL ON SHEET NUMBER	DETAIL ON STD SHEET NUMBER	
																	1.75	2.00	2.50	FOUNDATION	3.00	3.50	4.00						5.00
LOWELL VT 100							FY-FLUORESCENT YELLOW FYG-FLUORESCENT YELLOW GREEN																"SHS"-STANDARD HIGHWAY SIGNS						
			G	VR-017	24	30		5.00							1		X										E-141		
SB	3.261		H	R1-1	24	24																					FINNEGAN RD TH-57		
			H	R1-1	30	30									1		X								X				
SB	2.905		F	OM-3R	12	36	RIGHT OBJECT MARKER																						
SB	2.895		E	OM-3L	12	36	LEFT OBJECT MARKER																						
SB	2.554		G	VR-017	24	30		5.00							1		X										RICABY RD TH-21		
SB	2.546		H	R1-1	24	24																					RICABY RD TH-21		
			G	VR-017	24	24	LEGAL LOAD LIMIT 16,000 LBS																						
			H	R1-1	30	30		6.25							1		X								X				
SB	2.400		G	VR-017	24	30		5.00							1		X										MINK FARM RD TH-15 (NORTH)		
SB	2.390		H	R1-1	24	24																					MINK FARM RD TH-15 (NORTH)		
			G	VR-017	24	24	LEGAL LOAD LIMIT 24,000 LBS																						
			H	R1-1	30	30		6.25							1		X								X				
SB	1.808		G	VR-017	24	30		5.00							1		X										MINK FARM RD TH-15 (SOUTH)		
SB	1.800		H	R1-1	24	24																					MINK FARM RD TH-15 (SOUTH)		
SIGN SUMMARY SHEET							SHEET TOTALS	38.75	0.00	0	0	0	8	0	0	7		105											PROJECT NAME: Moretown-Newport Town VT100
								SF	SF	EA	EA	EA	EA	EA	EA	EA	EA	EA	EA	EA	EA	FT							
VERMONT AGENCY OF TRANSPORTATION							TOWN TOTALS	489.3	0.0	8.0	2.0	2.0	100	0.0	0.0	74		1110.0									FILE NAME: Lowell.xls		
																												PLOT DATE: 9/30/2009	
																													DRAWN BY: I. Shea
																													CHECKED BY: J. Kelly
																													SHEET 132 OF 166