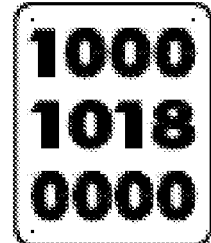
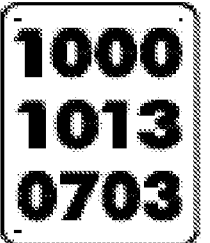

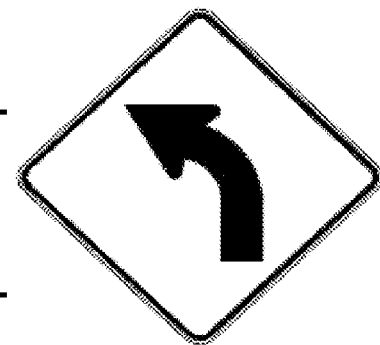
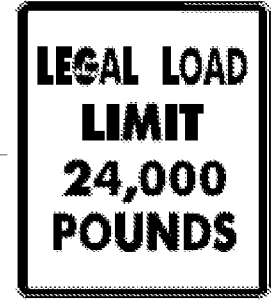


DIRECTION	MILEPOINT	LOCATION CODE (SHEET 2)	SIGN CODE	WIDTH (IN)	HEIGHT (IN)	SHEETING REMARKS	SIGN LEGEND	NEW SIGNS		EXISTING SIGNS				EXIST POST		NUMBER OF NEW POSTS	SQUARE STEEL (IN)			TUBULAR STEEL Ø (IN)				SIGN FRAME REQUIRED	REMARKS	SIGN DETAIL			
								"A"	"B"	RETAIN	SALVAGE FROM	SALVAGE TO	REMOVE	RETAIN	REMOVE		1.75	2.00	2.50	FOUNDATION	3.00	3.50	4.00			5.00	DETAIL IN SHS	DETAIL ON SHEET NUMBER	DETAIL ON STD SHEET NUMBER
																	(LB / FT)				(LB / FT)								
WESTFIELD VT 100							FY-FLUORESCENT YELLOW FYG-FLUORESCENT YELLOW GREEN															"SHS"-STANDARD HIGHWAY SIGNS							
NB	0.000	C	VD-024	72	10		WESTFIELD	5.00						2		X							INSTALL OPPOSITE EXISTING SB TOWNLINER SIGN		4				
		C	VD-700	6	10			0.42																					
		C	VD-700	6	10			0.42																					
NB	0.120	A	OM-3R	12	36		RIGHT OBJECT MARKER																			X			
NB	0.142	B	OM-3L	12	36		LEFT OBJECT MARKER																						
NB	0.570	A	W11-6	30	30		 MISSING																						
		A	W11-6H	30	30			6.25						1		X							INSTALL IN CLOSED POSITION			E-152			
NB	1.130	A	W11-6	30	30		SNOWMOBILE - HINGED																						
NB	1.153	D	R1-1	24	24		STOP																TH-23 CLASS 4						
NB	1.917	A	W1-2L	30	30		LEFT CURVE																						
NB	1.974	A	W1-2L	30	30			6.25						1		X							INSTALL 300'+/- NORTH OF ORIGINAL SIGN LOCATION	X					
NB	3.135	C	VR-017	24	30																		CEMETERY RD TH- 15						
		C	VR-017	24	30			5.00						1		X										E-141			
SIGN SUMMARY SHEET							SHEET TOTALS	23.34	0.00	0	0	0	7	0	0	5	75								PROJECT NAME: Moretown-Newport Town VT100				
								SF	SF	EA	EA	EA	EA	EA	EA	EA	EA	EA	EA	EA	EA	EA	EA	EA	EA	EA	EA	PROJECT NUMBER: STPG SIGN(28)	FILE NAME: Westfield.xls
VERMONT AGENCY OF TRANSPORTATION							TOWN TOTALS	149.5	0.0	15.0	0.0	0.0	28	0.0	0.0	26	390.0						PROJECT MANAGER: N. Avery	DRAWN BY: I. Shea					
																						DESIGNED BY: D. Crosslev	CHECKED BY: J. Kelly						
																							WESTFIELD SHEET 1	SHEET 134 OF 166					